


# WILD HORSE GV 27-78HN

NOBLE ENERGY, INC.


## LOCATION DRAWING

WILD HORSE GV27-78HN & GV28-72HN  
SECTION 28, T9N, R61W, 6th P.M.

DATE: 10-19-12  
DRAWN BY: J.M.H.  
REV: 10-26-12

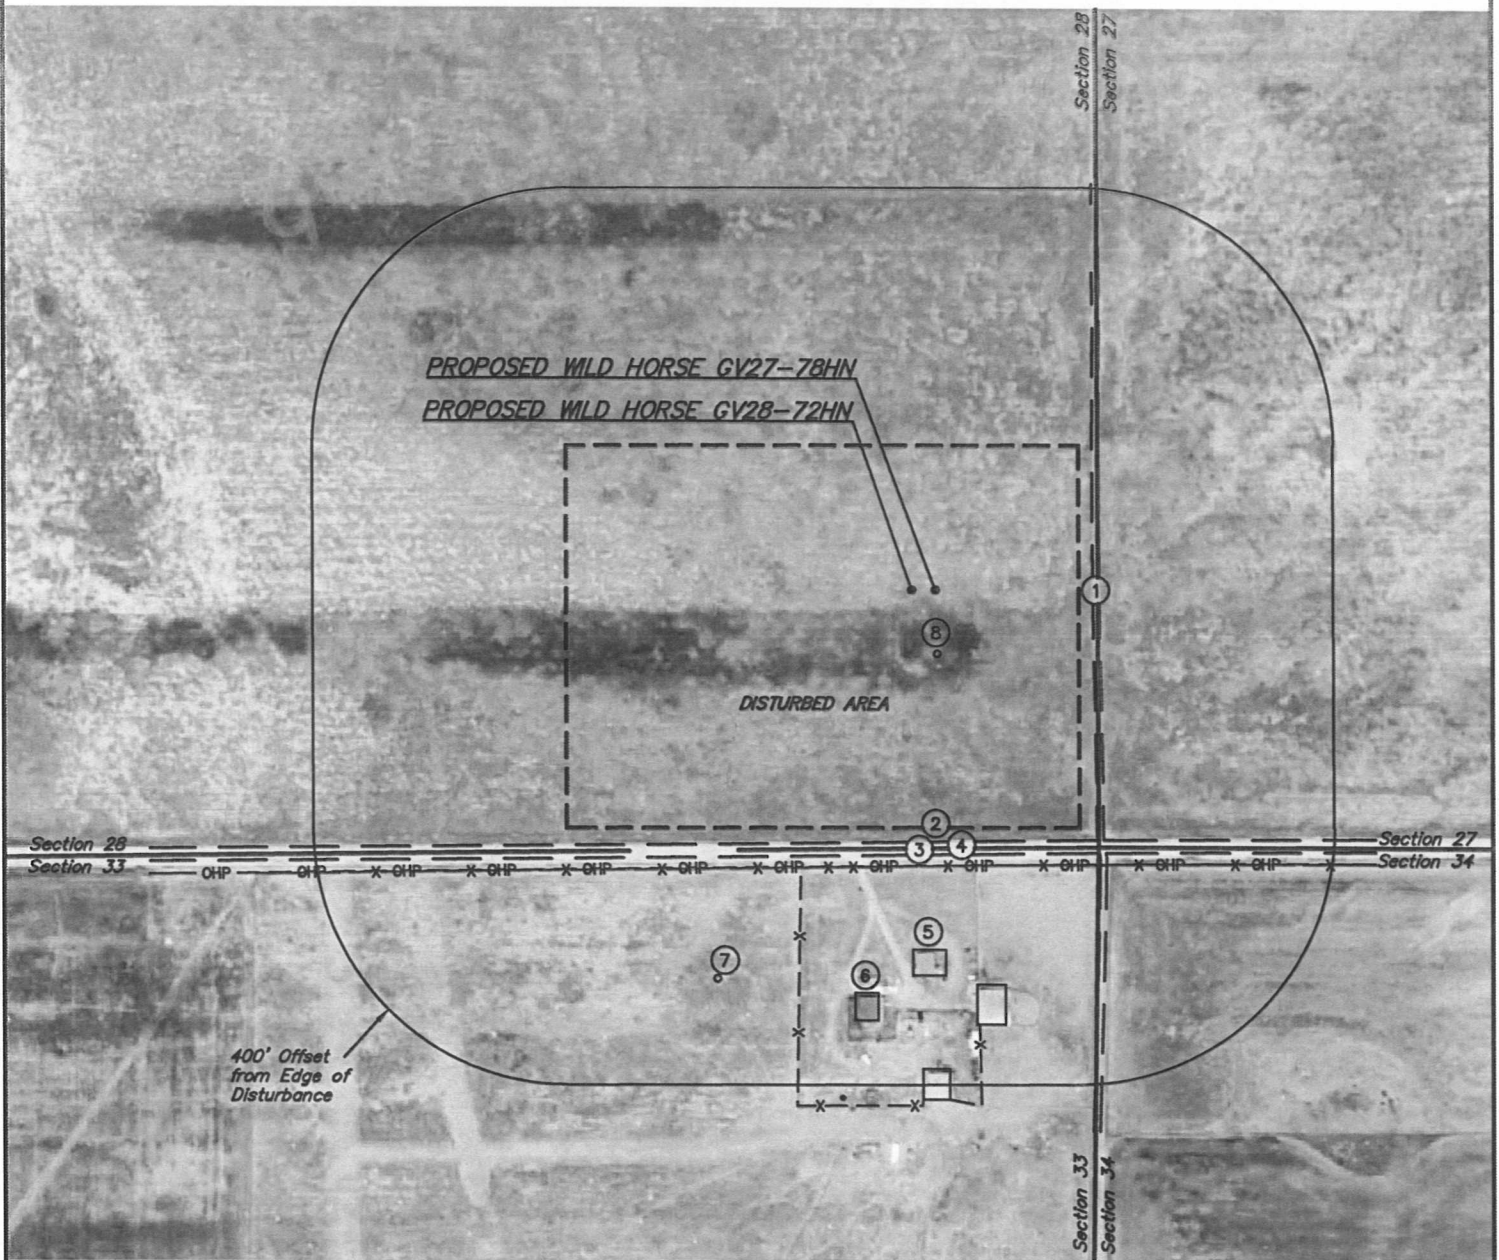

NOTE:  
DIRECTION AND DISTANCE TO IMPROVEMENTS AND NEAREST FEATURES ARE FROM PROPOSED WILD HORSE GV27-78HN.

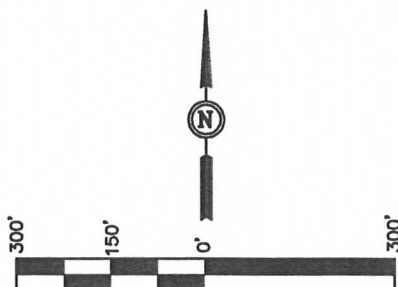

### IMPROVEMENTS:

- |                      |                                 |
|----------------------|---------------------------------|
| ① 2-TRACK 252' E     | ⑤ GARAGE 560' S, 618' S, 746' S |
| ② PUBLIC ROAD 401' S | ⑥ HOUSE 638' S                  |
| ③ POWER LINE 429' S  | ⑦ WATER WELL 696' SW            |
| ④ FENCE 429' S       | ⑧ ABANDONED STANDPIPE 100' S    |

NEAREST FEATURE: BUILDING 560' S, PUBLIC ROAD  
401' S (CR 100), ABOVE GROUND UTILITY 429' S,  
RAILROAD 5280' +, PROPERTY LINE 255' E

PAD DETAILS:  
WELL HEAD SPACING = 37.5'

UINTAH ENGINEERING & LAND SURVEYING  
85 So. 200 East \* Vernal, Utah 84078 \* (435) 789-1017