

Job: 10061 Bubba State #8

Inv # 1923


High Prairie Surveying of Kiowa, Colorado has in accordance with a request from **Jack Fincham, Wiepking Fullerton Energy** has determined the location of **Bubba-State #8** to be **1980 feet FSL**, and **660 feet FEL**, (90° off Section lines) of **SECTION 20**, Township **10s**, Range **55w** of the 6th Principal Meridian, **Lincoln County**, Colorado.

Date: Staked on 5-04-12 drawn on 5-05-12.

Re: Staked by Keith Westfall

Drawn: Drawn by Elijah Frane

Location Drawing

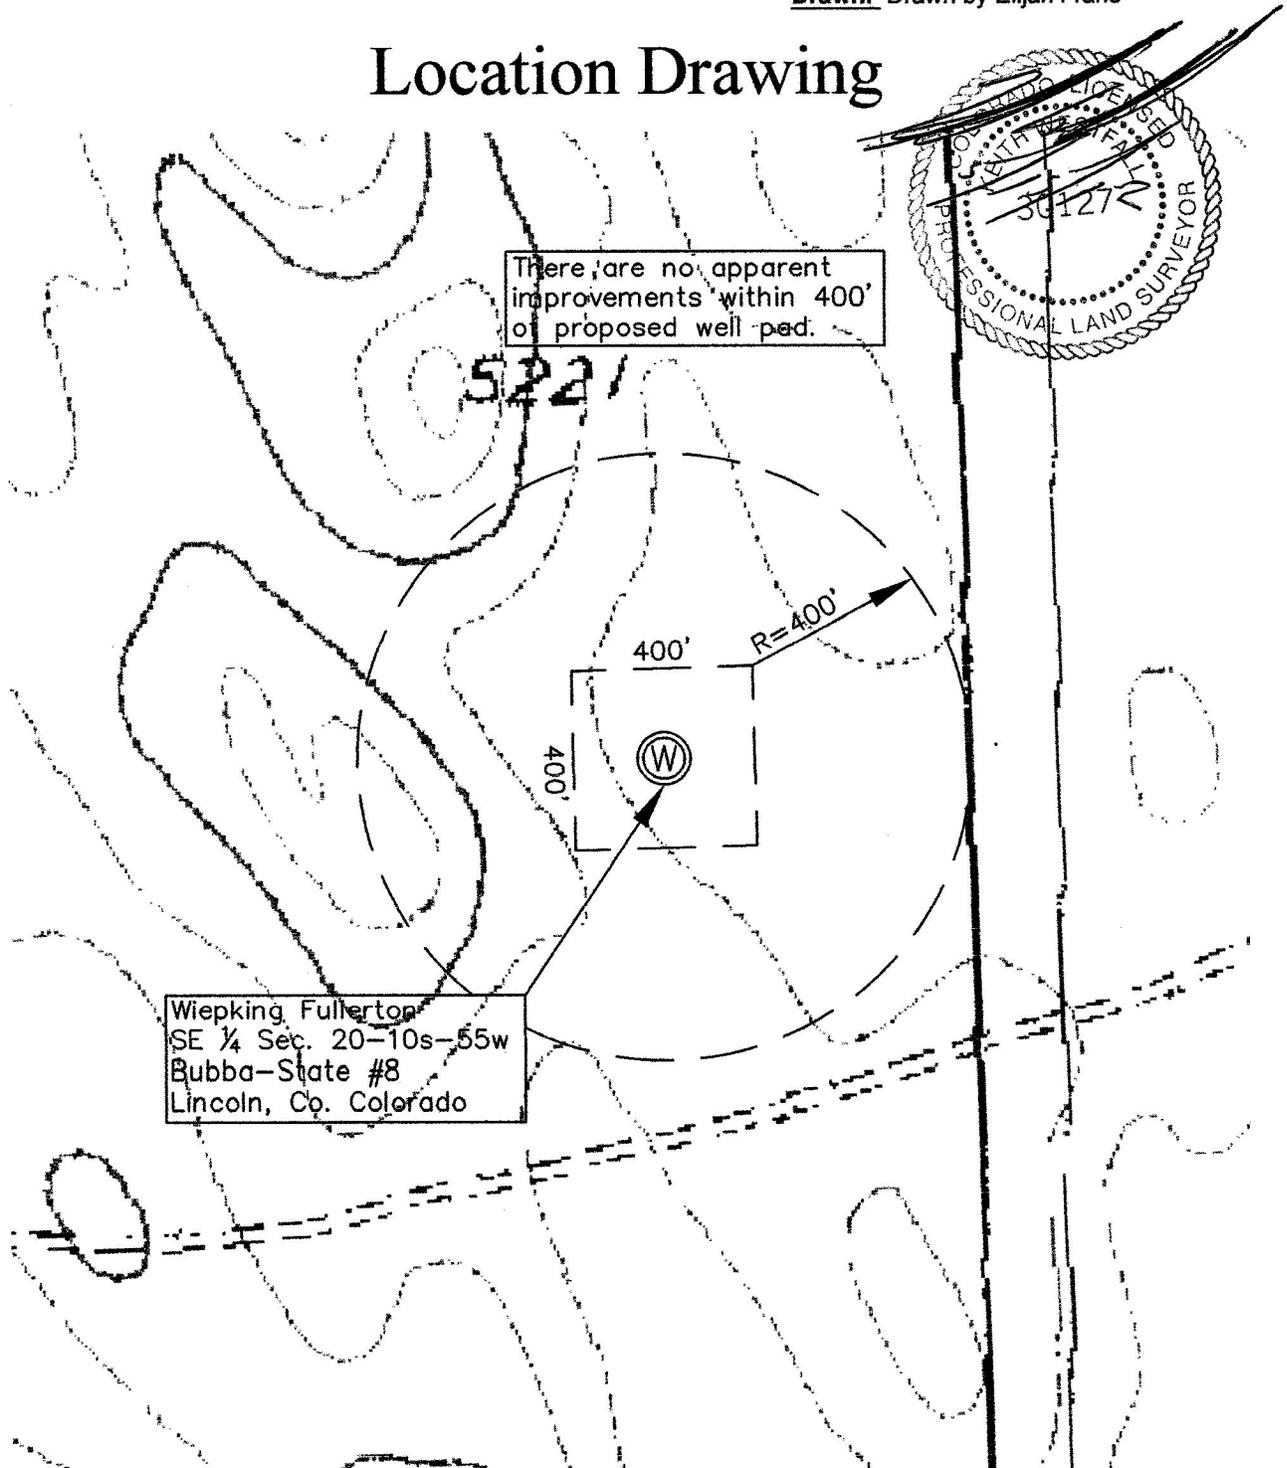

There are no apparent improvements within 400' of proposed well pad.

5221

Wiepking, Fullerton
SE ¼ Sec. 20-10s-55w
Bubba-State #8
Lincoln, Co. Colorado