


# BUSYGULLY 13-54-12-3 SITE CROSS SECTIONS


SECTION 12, TOWNSHIP 13 SOUTH, RANGE 54 WEST, 6TH P.M.

## CROSS SECTION A-A

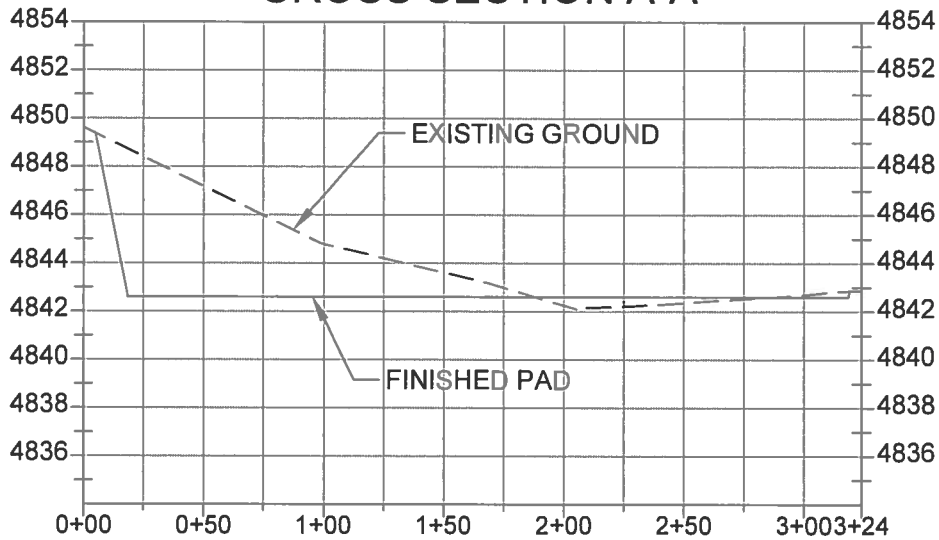


SCALES:  
 HORIZONTAL: 1"=80'  
 VERTICAL: 1"=8'

## CROSS SECTION B-B

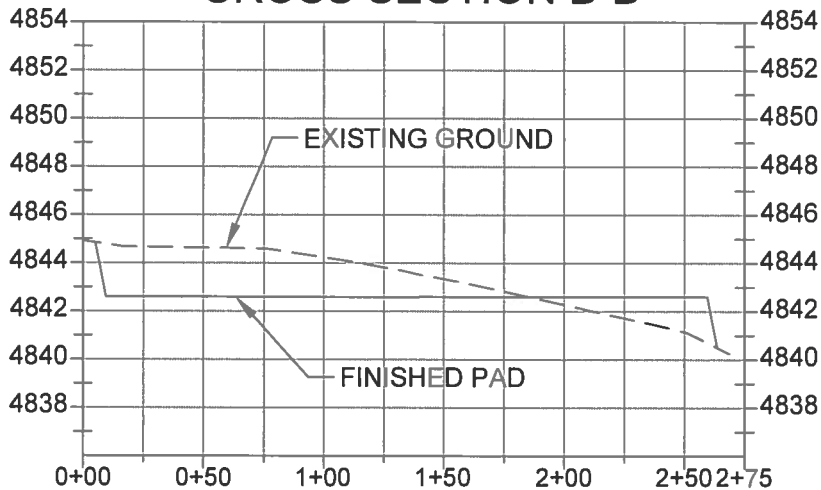

FIELD DATE: 10-17-12	SITE NAME: BUSYGULLY 13-54-12-3
DRAWING DATE: 10-18-12	SURFACE LOCATION: NE 1/4, NW1/4, SEC. 12, T13S, R54W LINCOLN COUNTY, COLORADO
BY: JAH	CHECKED: MLP

PREPARED BY:	PREPARED FOR:
 <b>PFS</b> Petroleum Field Services, LLC 1801 W. 13th Ave. Denver, CO 80204	PINE RIDGE OIL & GAS, LLC
	SHEET NO. <b>2</b> OF 3