


ECONODE FACILITY LAYOUT

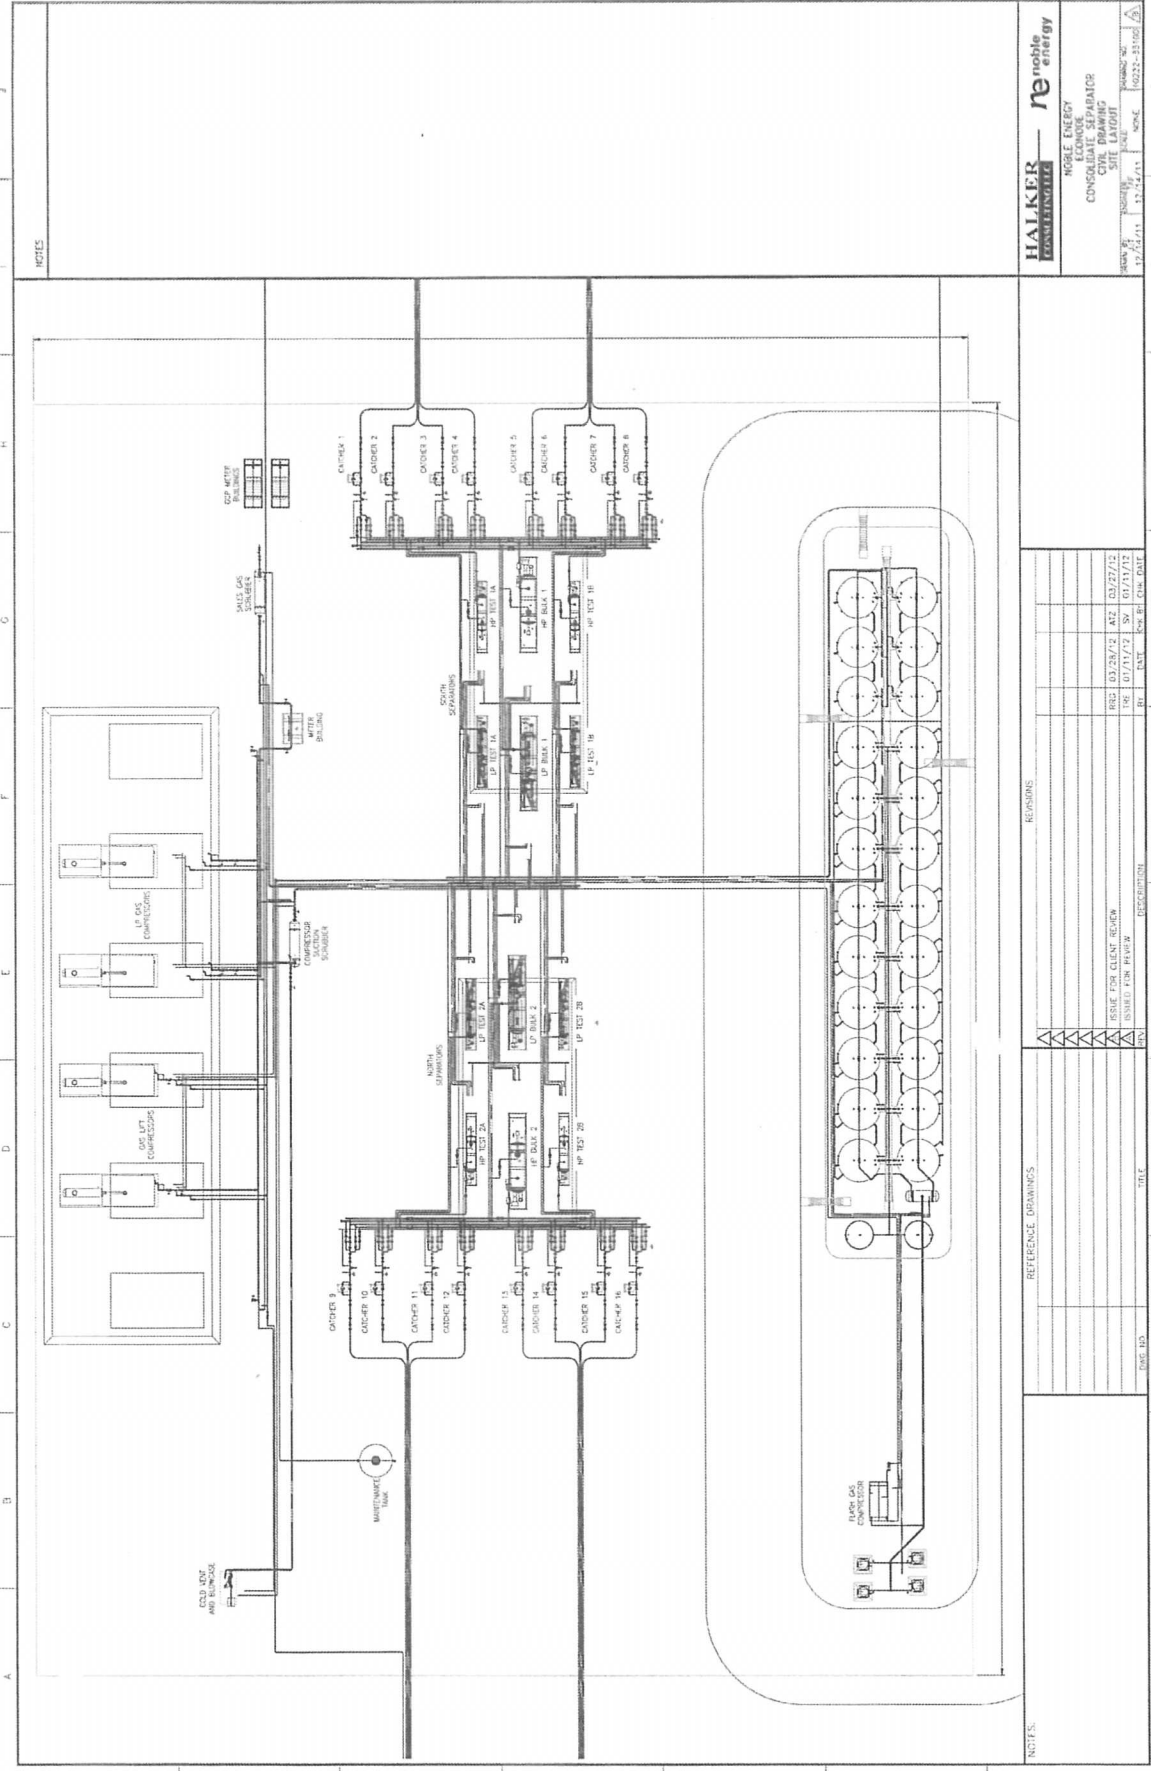

NOTES

HALKER CONSULTING **re noble energy**

NOBLE ENERGY
 CIVIL DRAWING
 SITE LAYOUT

DATE: 12/11/11
 SCALE: AS SHOWN

NO.	DATE	DESCRIPTION

REFERENCE DRAWINGS

NO.	DATE	DESCRIPTION
1		
2		
NOTES