

ENDEAVOUR OPERATING CORPORATION


LOCATION DRAWING WILEY 23-3-97-2

Pad Location: SWSE SECTION 23, T3N, R97W, 6th P.M.




SEC. 23

SURFACE USE NOTE:
Surface use of the well site is
Livestock Grazing. Vegetation
consists mainly of Sagebrush and
Native Grasses.

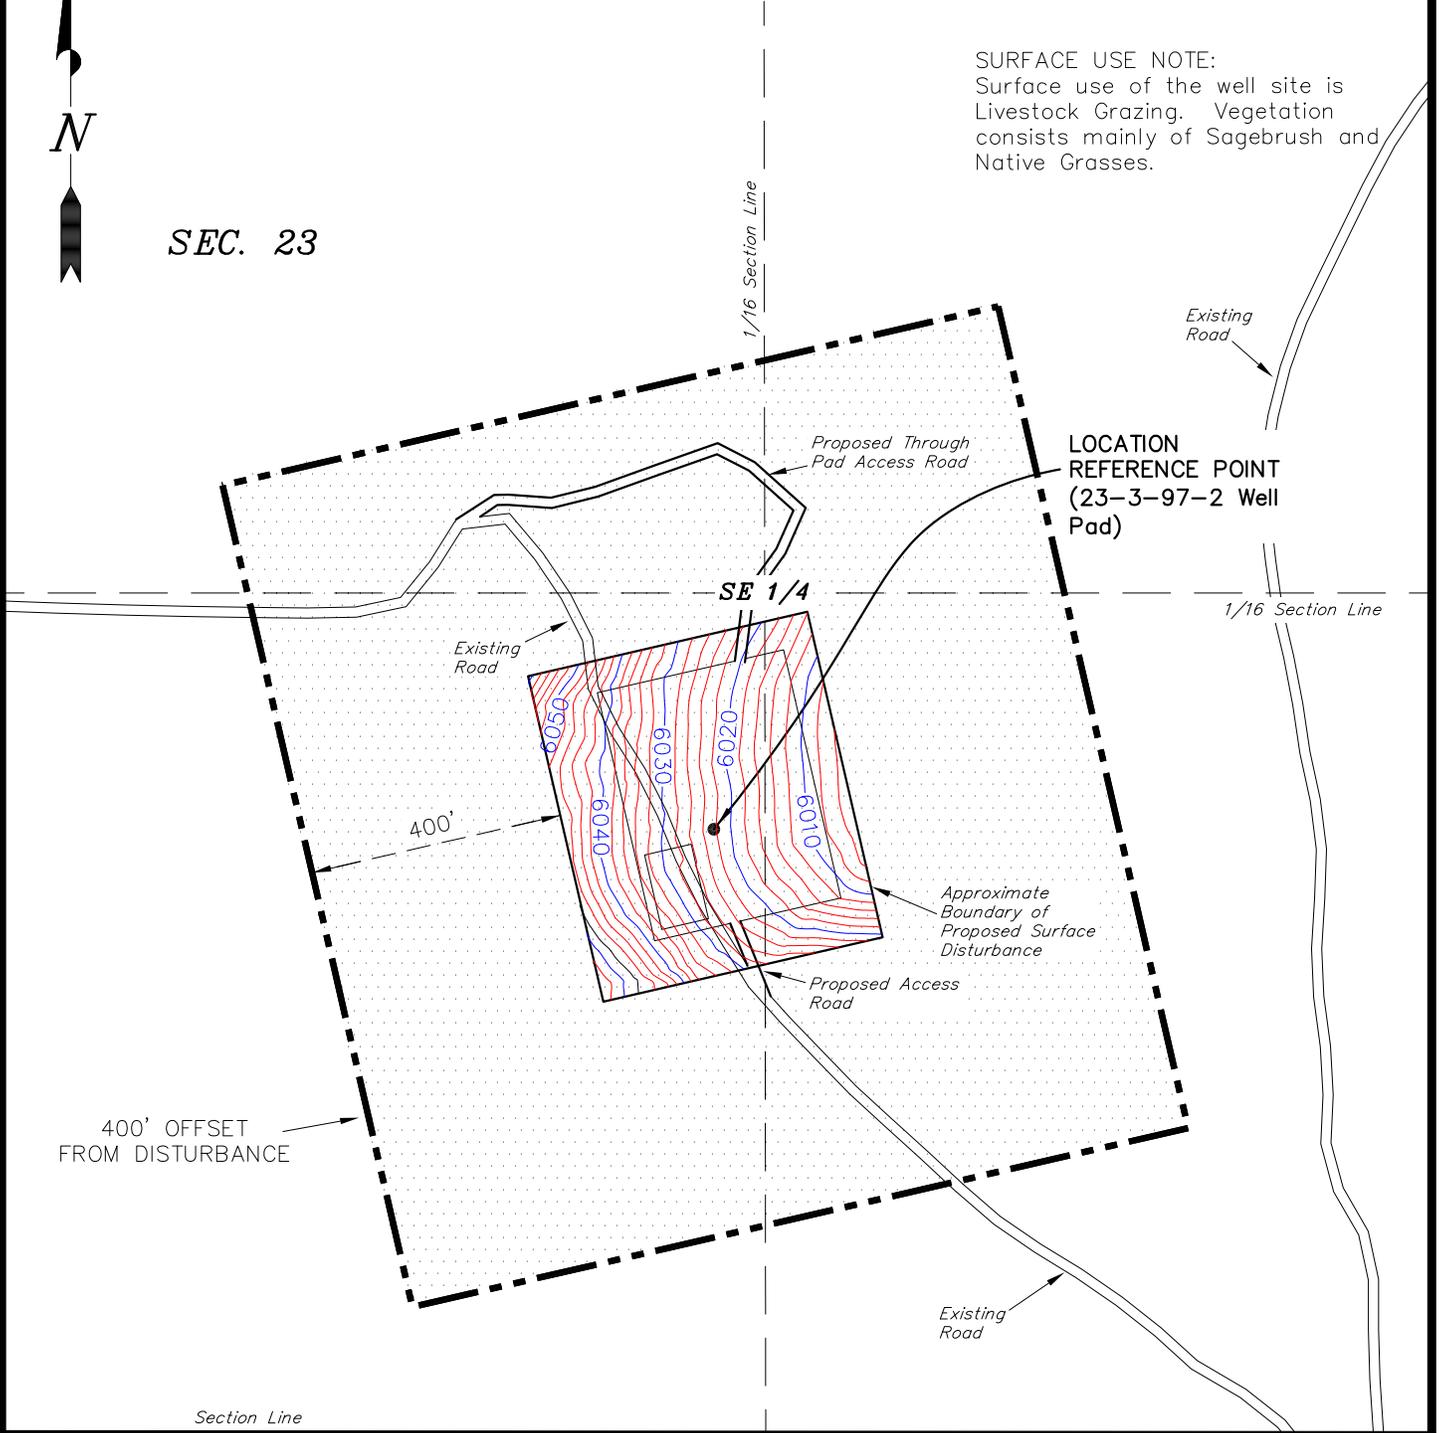

Distances from Well Head				
WELL	BUILDING	ABOVE GROUND UTILITY	PUBLIC ROAD	RAILROAD
23-3	N84°W 9911'	S59°W 33257'	S00°W 10197'	S14°E 51 MILES

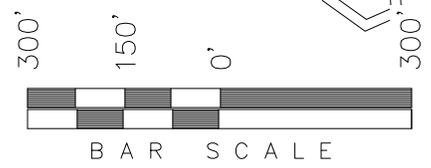

SURVEYED BY: K.S.	DATE SURVEYED: 12-18-12
DRAWN BY: M.W.	DATE DRAWN: 12-21-12
SCALE: 1" = 300'	REVISED:

Tri State
Land Surveying, Inc.
180 NORTH VERNAL AVE. VERNAL, UTAH 84078
(435) 781-2501

SHEET
2