

**Veronica #1**

SENWNW Section 8

T1N R57W

990 FNL x 990 FWL

API No. 05-087-05394

**ELEVATION DATA**

GL: 4471

DF: 4480

KB: 4481

**SURFACE CASING**

Hole size: Unknown  
Csg size: 8 5/8  
Weight: 28#  
Depth: 107'  
Cement top: Unknown  
Cement: 85 sacks

**FORMATION TOPS**

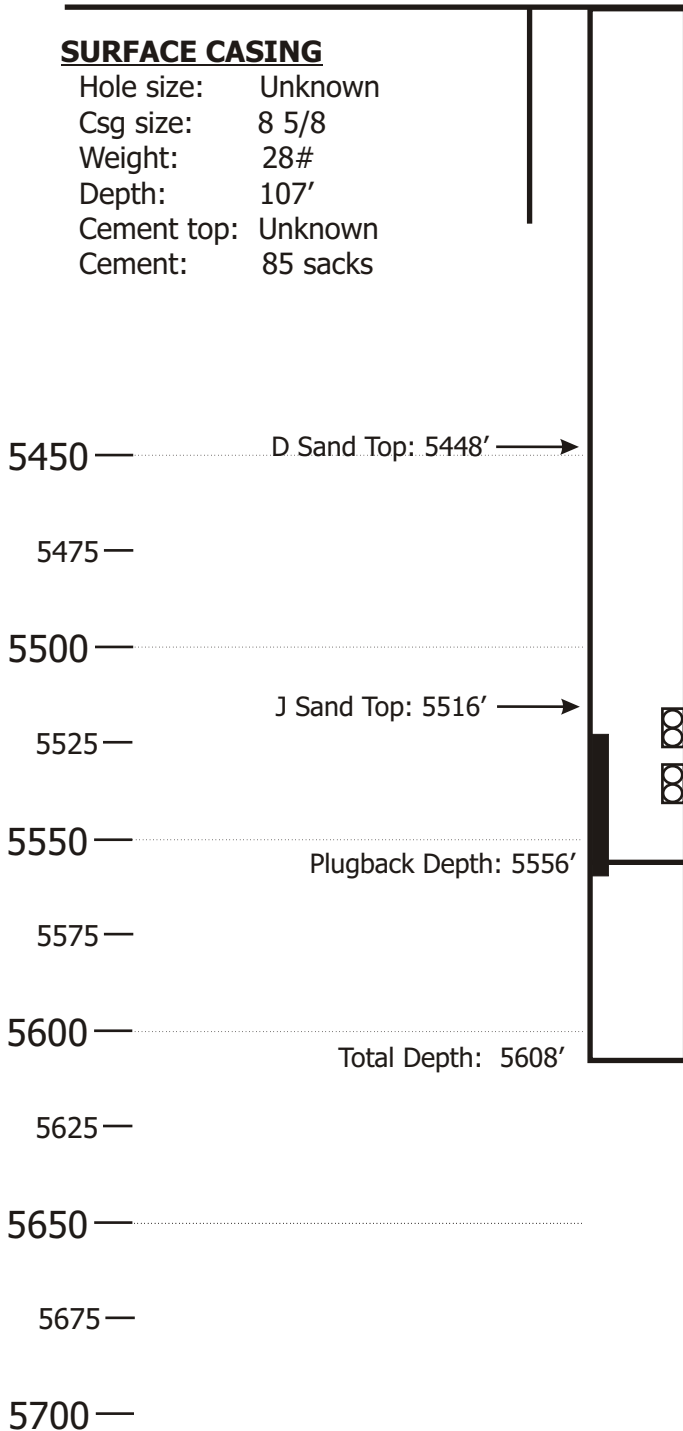
Niobrara 4627  
Carlile 5058  
Greenhorn 5129  
D Sand 5448  
J Sand 5516

**CORES**

Core 1: 5523 to 5560  
Core 2: No D core

**PERFORATION HISTORY**

Date	Top	Btm	Status
3/9/54	5516	5526	Active
12/6/2011	5431	5441	Active

**PRODUCTION CASING**

Hole size: 7 7/8  
Csg size: 5 1/2  
Weight: 15.5#  
Depth: 5605'  
Cement top: Unknown  
Cement: 275 sacks