


FEDERAL 8-89-7 #1

SW1/4 OF SECTION 7, TOWNSHIP 8 SOUTH, RANGE 89 WEST OF THE 6TH P.M.

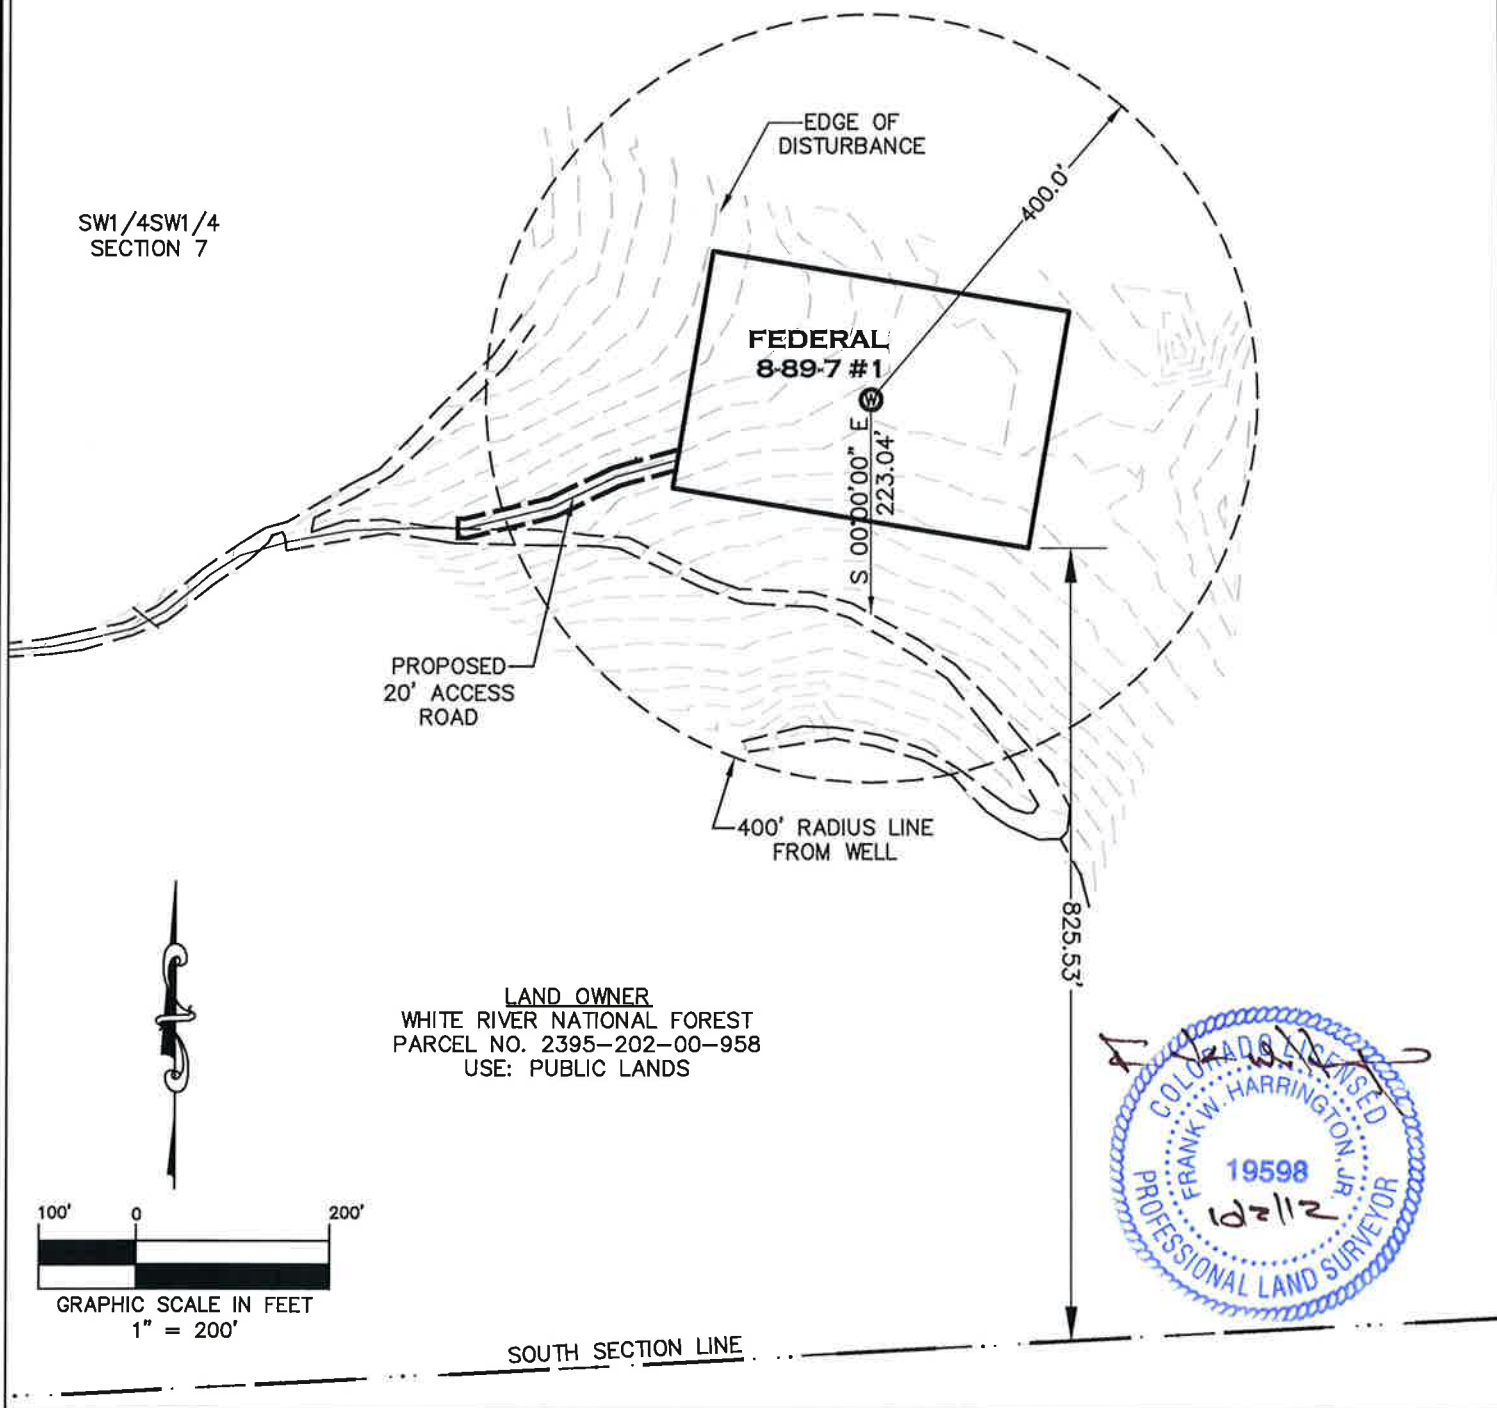

HIGH COUNTRY ENGINEERING, INC.



1517 BLAKE AVENUE, STE 101
GLENWOOD SPRINGS, CO 81601
PHONE (970) 945-8676
FAX (970) 945-2555

WWW.HCENG.COM

DRAWN BY:
RPK/CAS

SCALE:
1" = 200'

CHECKED BY:
FWH

PROJECT NO:
2121655.04

DATE:
AUGUST 13, 2012

FILE:
J:/SDSKPROJ/212/1655-04/DWG/1655.04.DWG

WELL LOCATION PLAT
PREPARED FOR: SG INTERESTS I, LTD.

FEDERAL 8-89-7 #1
LOCATION PLAT