


MULTI-WELL PLAN

WELLS RANCH AE18-65-1HN PAD
WELLS RANCH USX AA13-65-1HN PAD

(1 OF 3)

THIS MAP DOES NOT REPRESENT A BOUNDARY SURVEY

SECTION: 18
TOWNSHIP: 6N
RANGE: 62W

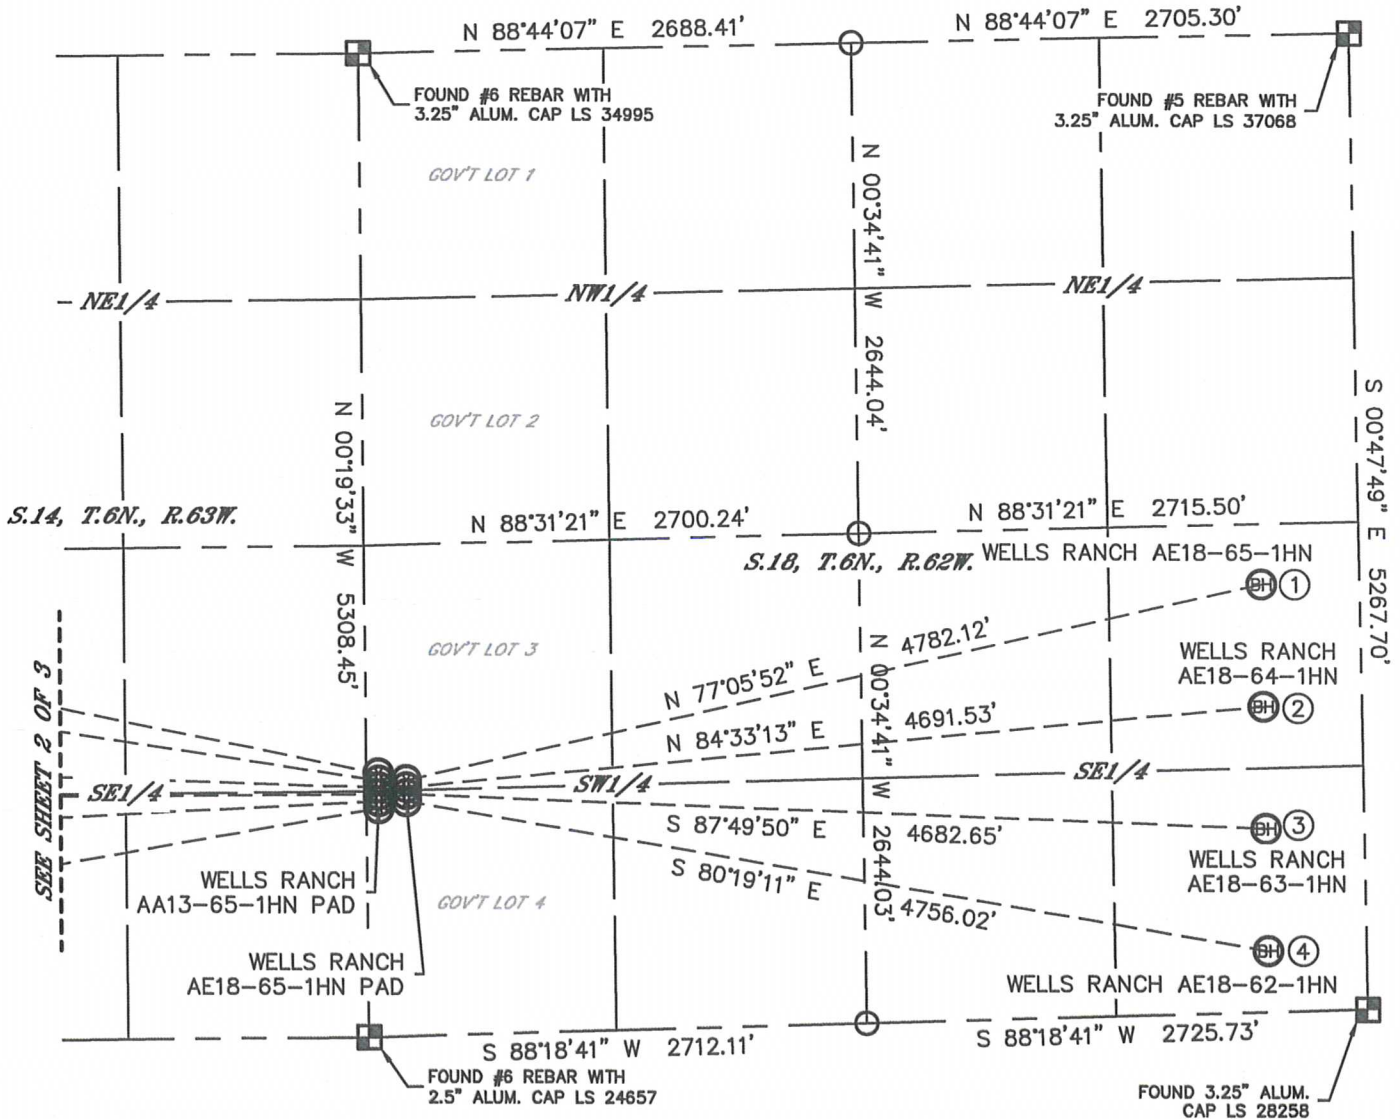

①
-BOTTOM HOLE-
WELLS RANCH AE18-65-1HN
2310' FSL
535' FEL
LAT: 40.48583°N
LONG: 104.35783°W


②
-BOTTOM HOLE-
WELLS RANCH AE18-64-1HN
1650' FSL
535' FEL
LAT: 40.48401°N
LONG: 104.35783°W

③
-BOTTOM HOLE-
WELLS RANCH AE18-63-1HN
990' FSL
535' FEL
LAT: 40.48220°N
LONG: 104.35783°W

④
-BOTTOM HOLE-
WELLS RANCH AE18-62-1HN
330' FSL
535' FEL
LAT: 40.48039°N
LONG: 104.35782°W

LEGEND

- = ALIQUOT MONUMENT AS DESCRIBED
- = CALCULATED POSITION

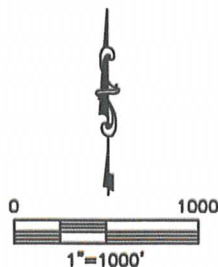

DATE: rev1/24/2013
PROJECT#: 2012094


MULTI-WELL PLAN

WELLS RANCH AE18-65-1HN PAD
WELLS RANCH USX AA13-65-1HN PAD

(2 OF 3)

SECTION: 18
TOWNSHIP: 6N
RANGE: 62W


THIS MAP DOES NOT REPRESENT A BOUNDARY SURVEY

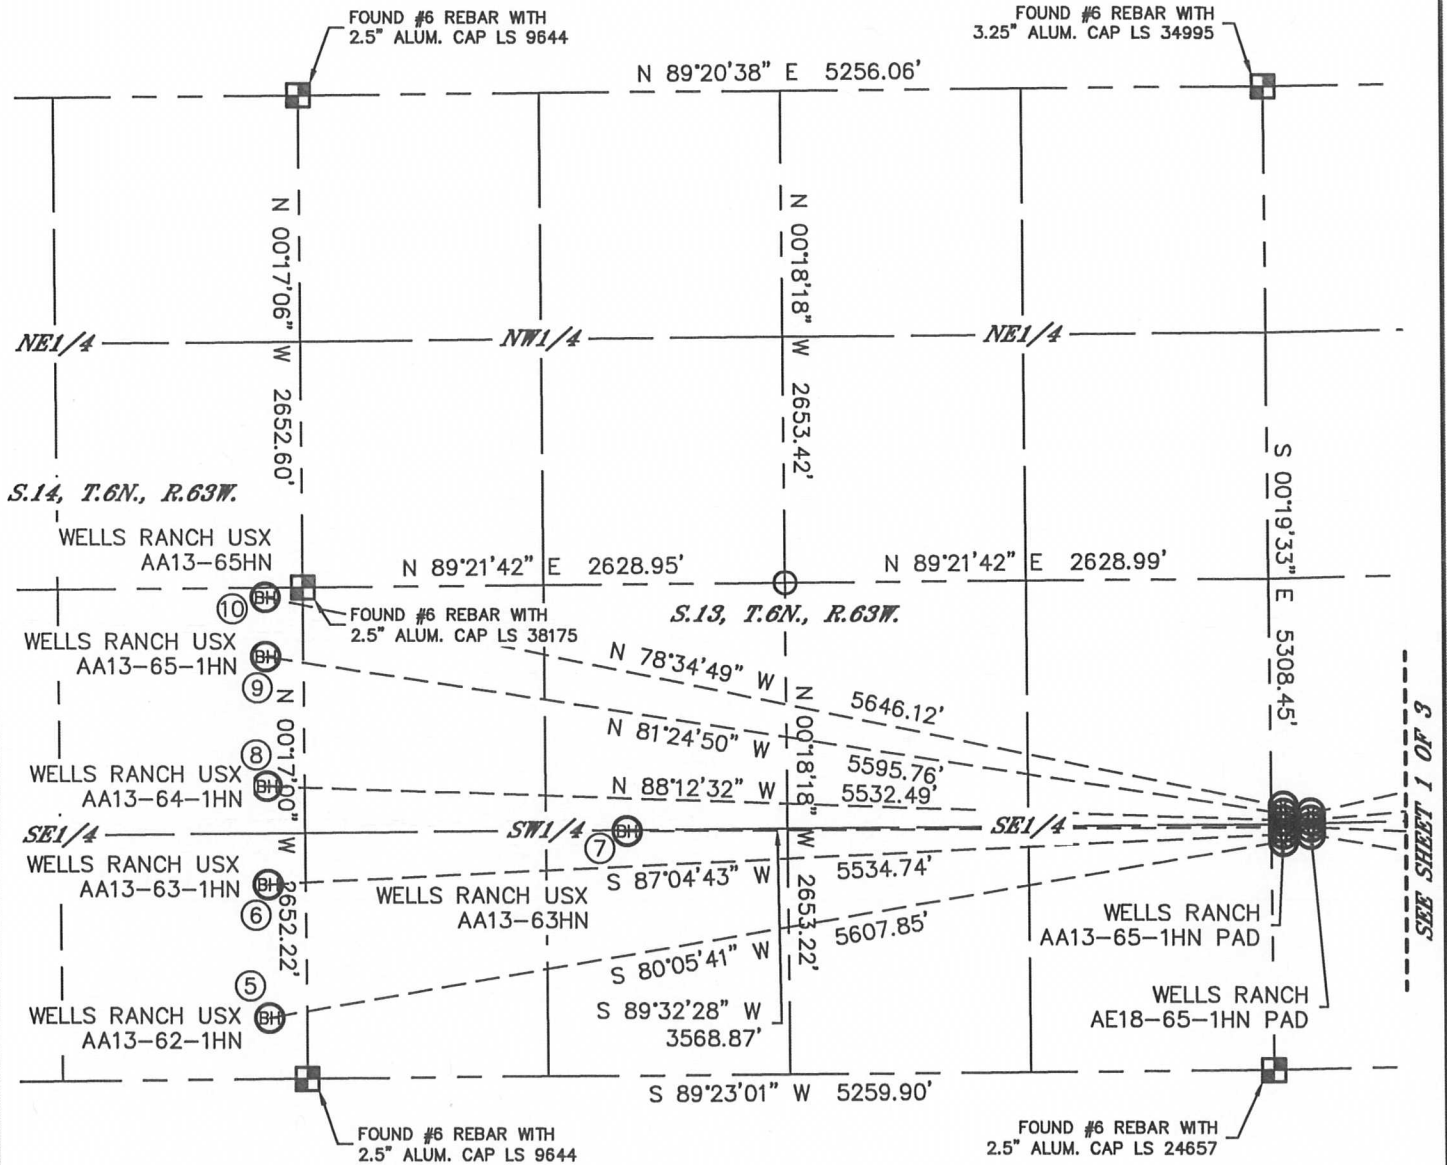

- | | | | | | |
|---|--|---|--|--|--|
| <p>⑤</p> <p>-BOTTOM HOLE-
WELLS RANCH USX
AA13-62-1HN
330' FSL
205' FEL
LAT: 40.48019°N
LONG: 104.39507°W</p> | <p>⑥</p> <p>-BOTTOM HOLE-
WELLS RANCH USX
AA13-63-1HN
1050' FSL
205' FEL
LAT: 40.48217°N
LONG: 104.39505°W</p> | <p>⑦</p> <p>-BOTTOM HOLE-
WELLS RANCH USX
AA13-63HN
1320' FSL
1755' FWL
LAT: 40.48290°N
LONG: 104.38800°W</p> | <p>⑧</p> <p>-BOTTOM HOLE-
WELLS RANCH USX
AA13-64-1HN
1580' FSL
205' FEL
LAT: 40.48362°N
LONG: 104.39504°W</p> | <p>⑨</p> <p>-BOTTOM HOLE-
WELLS RANCH USX
AA13-65-1HN
2280' FSL
205' FEL
LAT: 40.48555°N
LONG: 104.39502°W</p> | <p>⑩</p> <p>-BOTTOM HOLE-
WELLS RANCH USX
AA13-65HN
2600' FSL
205' FEL
LAT: 40.48642°N
LONG: 104.39501°W</p> |
|---|--|---|--|--|--|

LEGEND

- = ALIQUOT MONUMENT AS DESCRIBED
- = CALCULATED POSITION

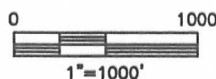

DATE: rev1/24/2013
PROJECT#: 2012094

MULTI-WELL PLAN

WELLS RANCH AE18-65-1HN PAD
WELLS RANCH USX AA13-65-1HN PAD
(3 OF 3)

SECTION: 18
TOWNSHIP: 6N
RANGE: 62W

