




MULTI-WELL PLAN


NORTH PLATTE 41-34 PAD

THIS MAP DOES NOT REPRESENT A BOUNDARY SURVEY

SECTION: 34
TOWNSHIP: 5N
RANGE: 63W

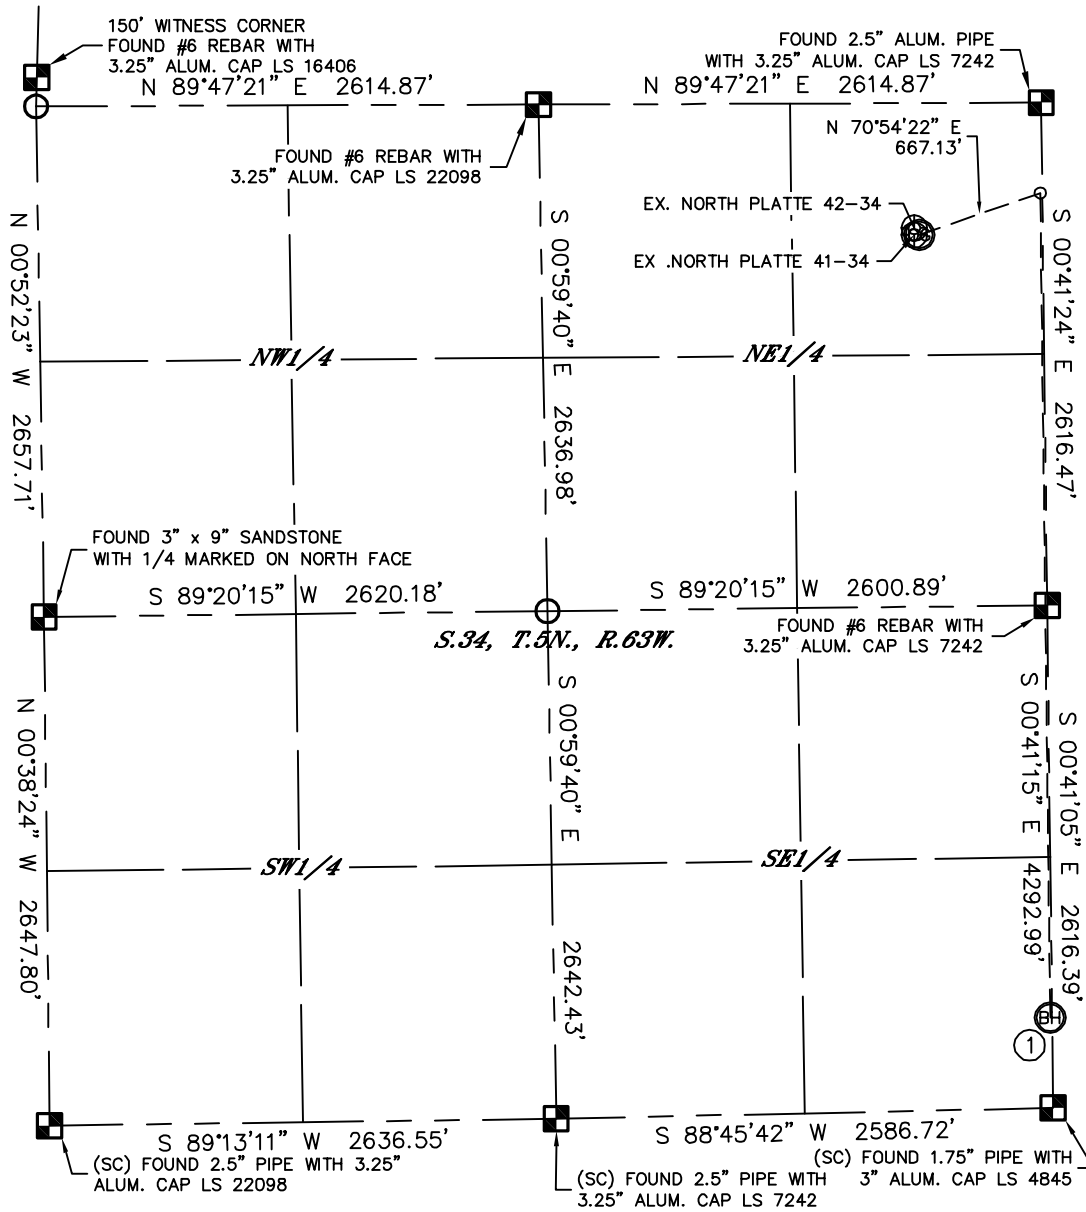

①
-SURFACE LOCATION-
NORTH PLATTE U-Y-34
685' FNL
643' FEL
LAT: 40.36129°N
LONG: 104.41498°W

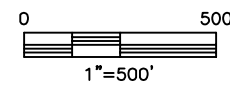

LEGEND

- = ALIQUOT MONUMENT AS DESCRIBED
- = CALCULATED POSITION





Lat40°, Inc. 1635 Foxtrail Drive, Suite 325 Loveland, CO 970-776-3321

MULTI-WELL PLAN

NORTH PLATTE 41-34 PAD

SECTION: 34
TOWNSHIP: 5N
RANGE: 63W

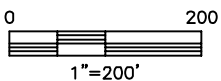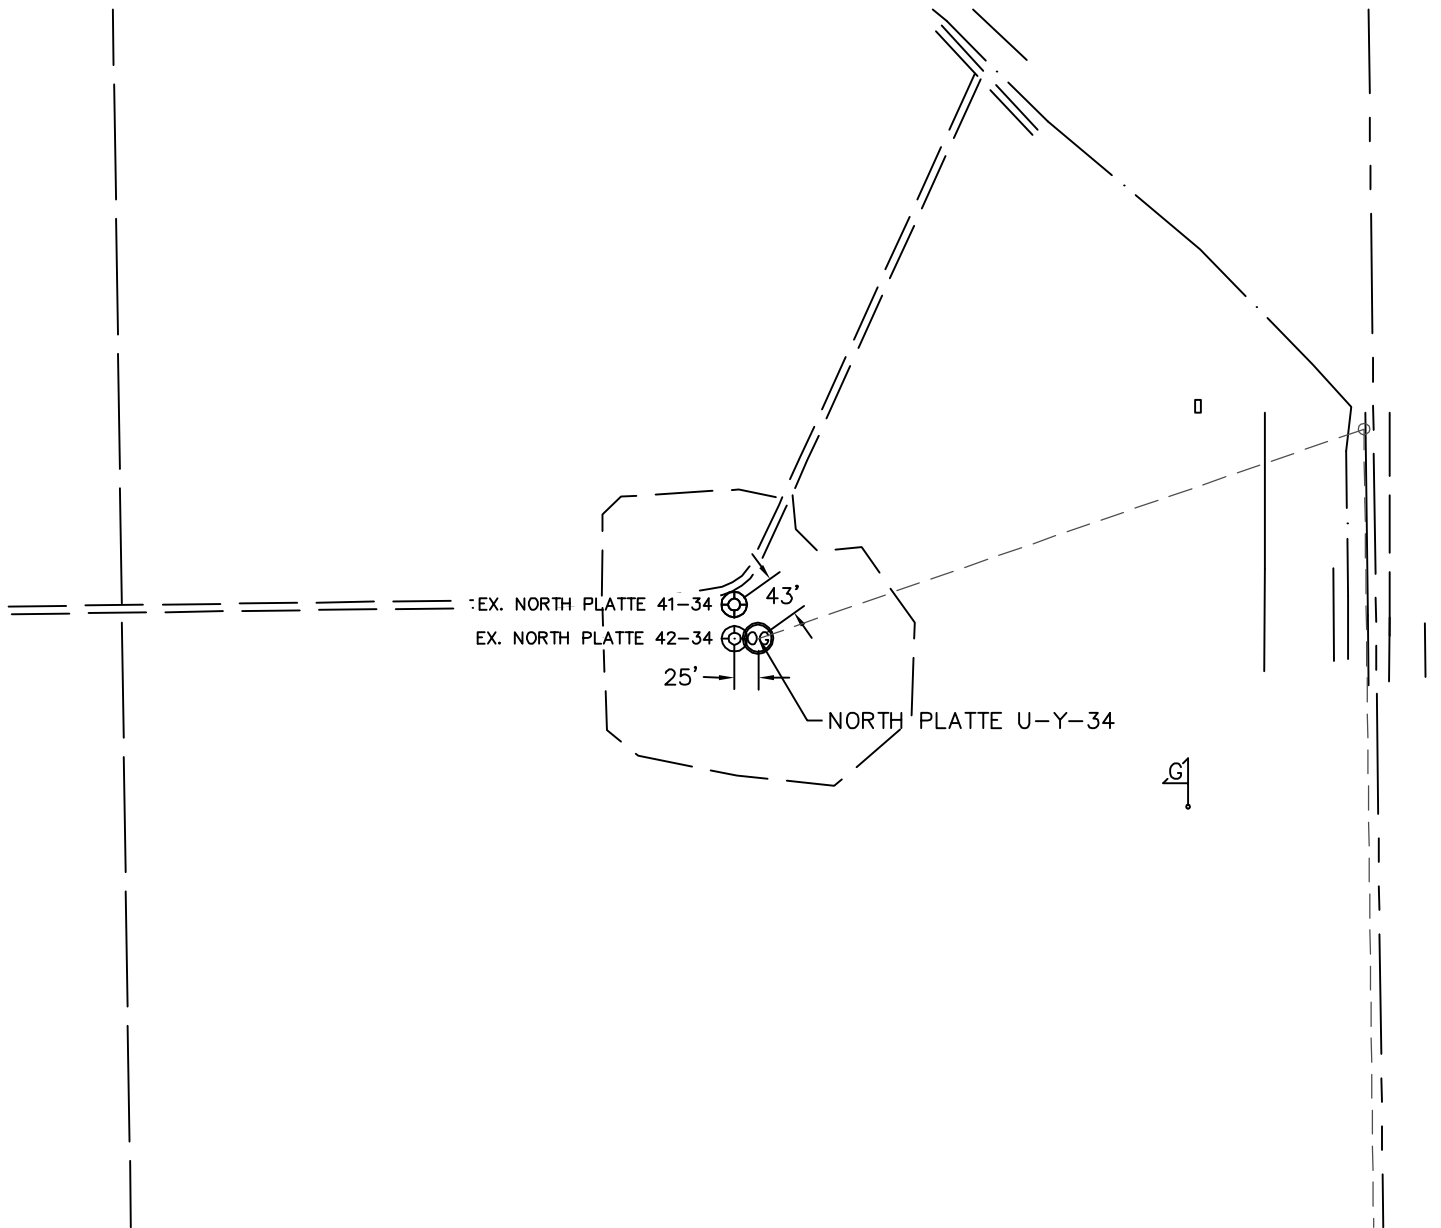

DATE: 11/12/2012
PROJECT#: 2011092