


COPY

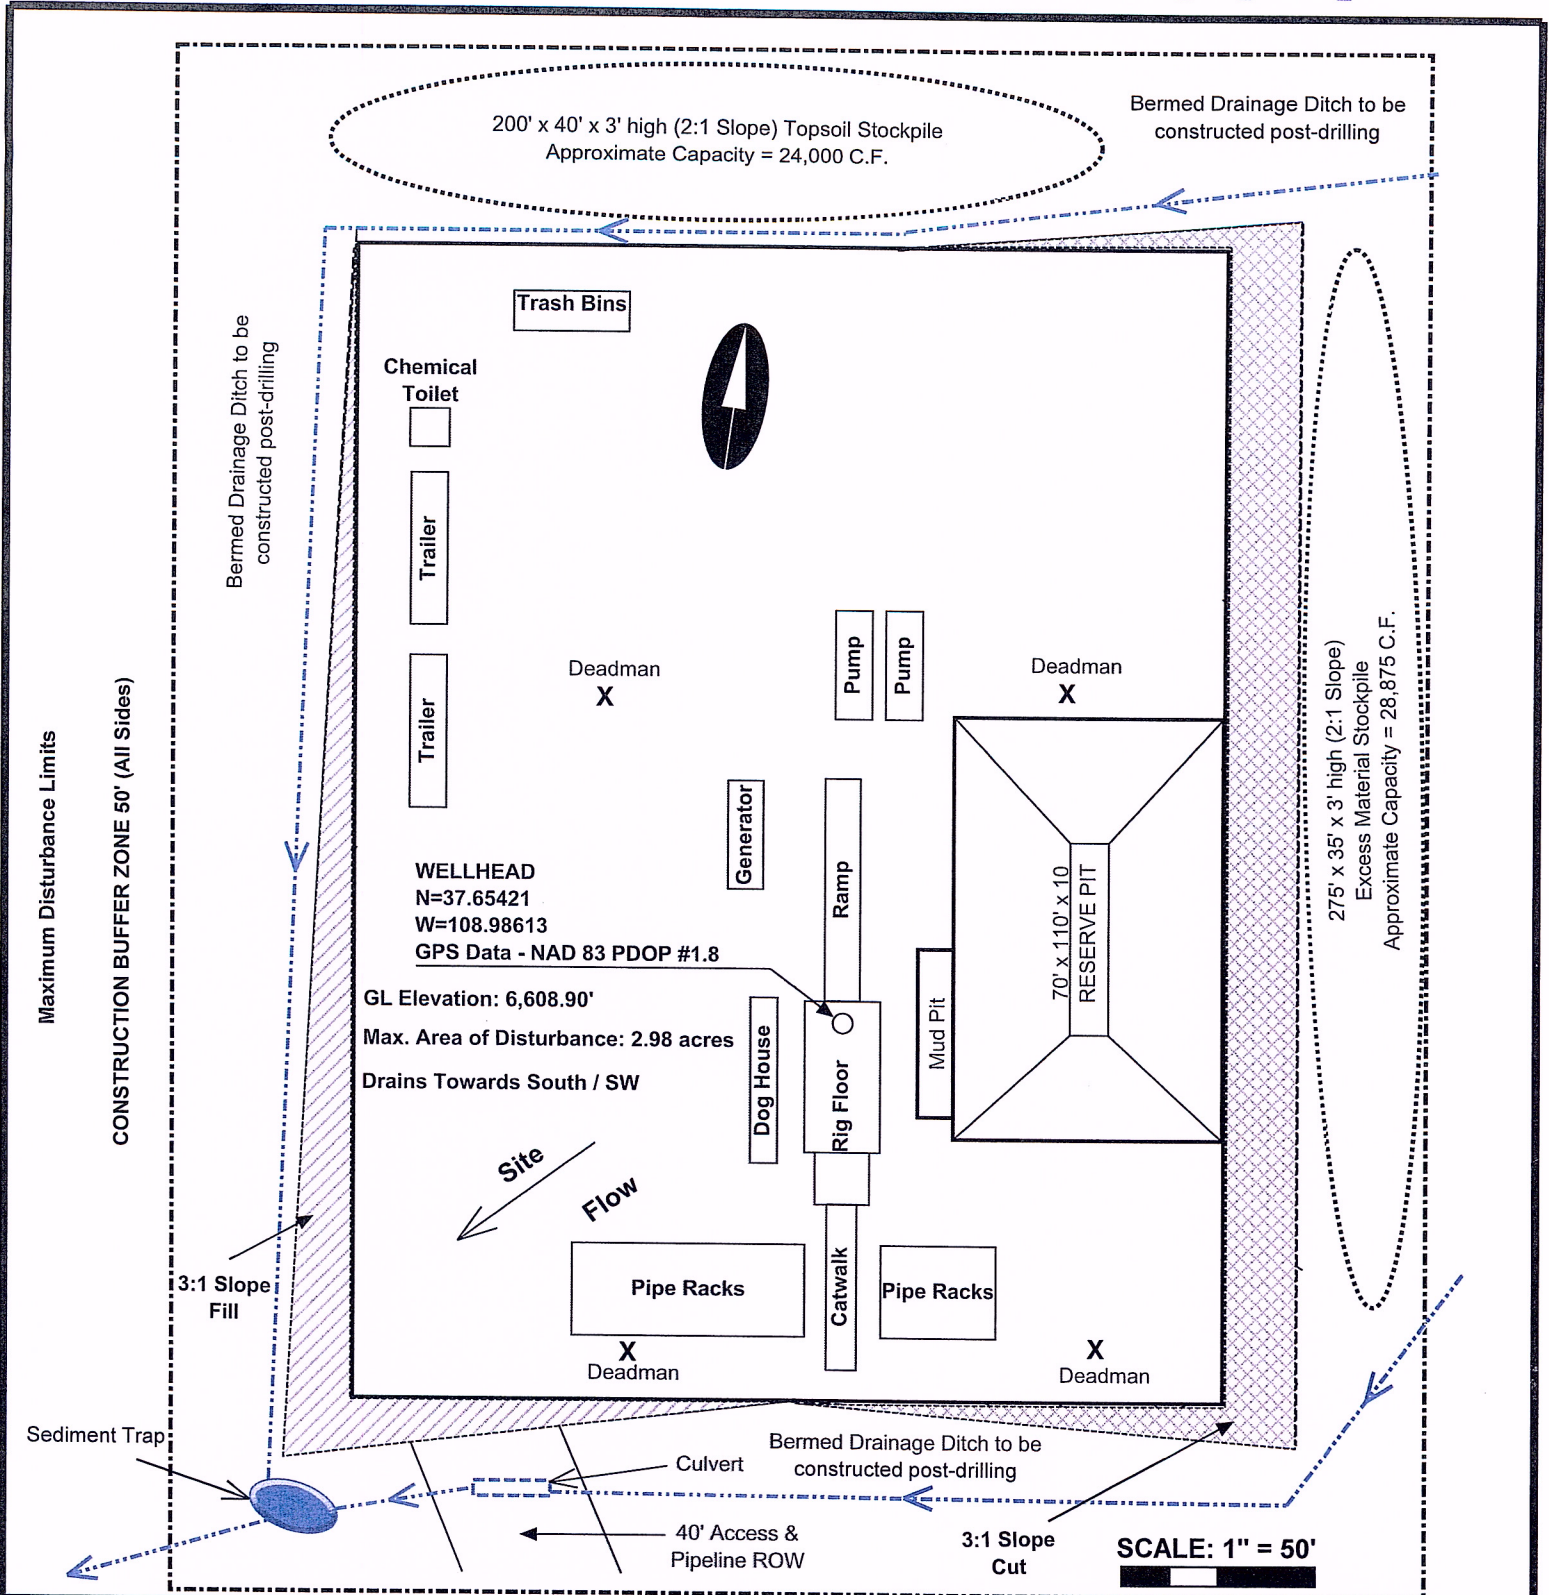

DJ SIMMONS, INC.

D. J. SIMMONS, Inc.
1009 Ridgeway Place, Ste. 200
Farmington, NM 87401
Phone (505) 326-3753
Fax (505) 327-4659

Reviewed By: Craig D. Starkey

Drawn By: Chris S. Lopez

Approved By: Rodney L. Seale

Date: 12/26/2012

Pinto 1-7
Drilling Equipment Layout Plan
Lot 11 Sec. 7, T39N, R19W
2,832' FSL & 2,840' FEL
Dolores County, CO