


Location Drawing HOWARD 30N-21HZ

Horizontal Multi Well Pad

SE¼ SW¼ SECTION 21, TOWNSHIP 1 NORTH, RANGE 67 WEST OF THE 6TH PRINCIPAL MERIDIAN

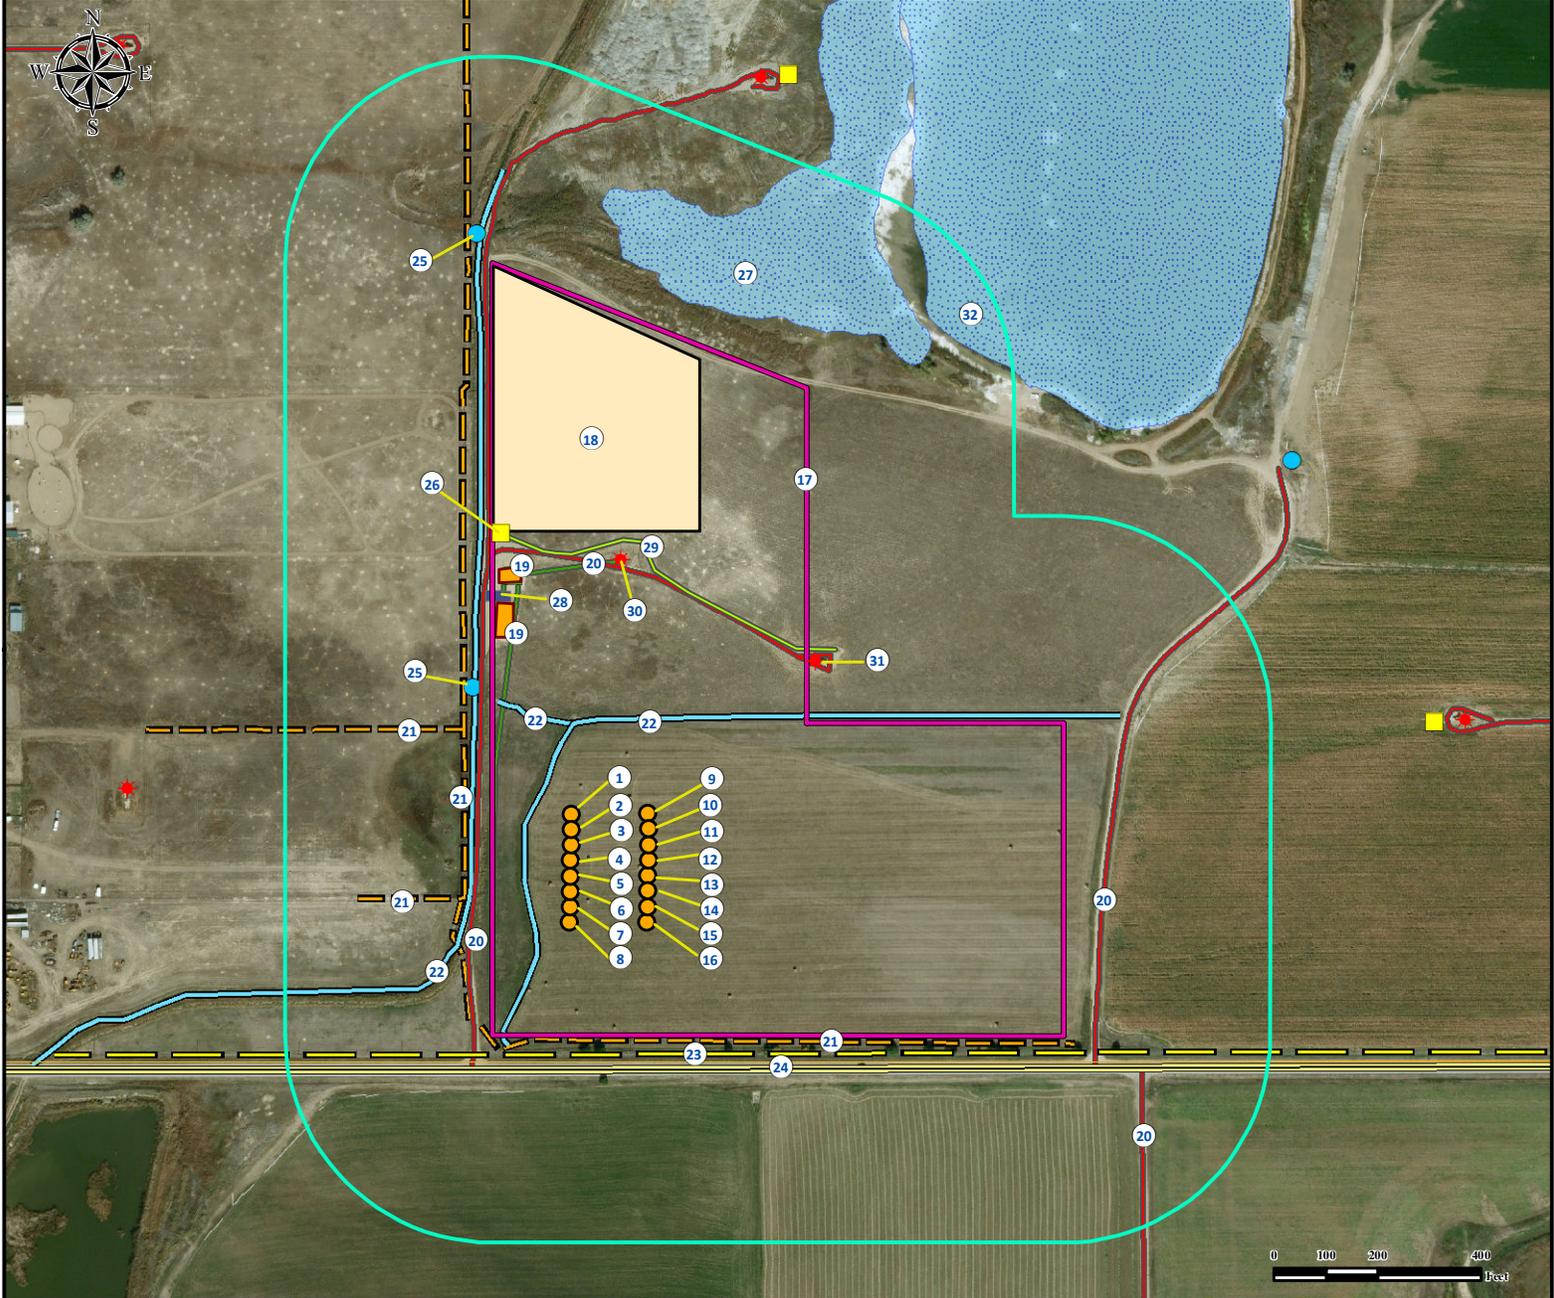

- | | | | | |
|--|---|--|--|---|
| <ul style="list-style-type: none"> 1. Proposed Well HOWARD 29C-21HZ. 2. Proposed Well HOWARD 4N-21HZ. 3. Proposed Well HOWARD 4C-21HZ. 4. Proposed Well HOWARD 30N-21HZ. 5. Proposed Well HOWARD 30C-33HZ. 6. Proposed Well HOWARD 4N-33HZ. 7. Proposed Well HOWARD 4C-33HZ. 8. Proposed Well HOWARD 29N-33HZ. | <ul style="list-style-type: none"> 9. Proposed Well HOWARD 3C-21HZ. 10. Proposed Well HOWARD 3N-21HZ. 11. Proposed Well HOWARD 29N-21HZ. 12. Proposed Well HOWARD 28C-21HZ. 13. Proposed Well HOWARD 28N-33HZ. 14. Proposed Well HOWARD 3C-33HZ. 15. Proposed Well HOWARD 3N-33HZ. 16. Proposed Well HOWARD 29C-33HZ. | <ul style="list-style-type: none"> 17. Operational Disturbance Area. 18. Proposed Facility is to be ±638' N. 19. Existing Facilities are ±446' NW, and ±549' NW. 20. Private Roads are ±182' W, ±563' NE, ±1032' E, and ±1173' SE. 21. Fences are ±206' W, ±222' SW, ±330' NW, and ±345' S. 22. Ditches are ±90' NW, ±193' W, and ±267' N. | <ul style="list-style-type: none"> 23. Power Line is ±374' S. 24. County Road 6 is ±403' S. 25. Water Valves are ±386' NW and ±1229' NW. 26. Power Box is ±649' NW. 27. Wetland is ±1104' NE. 28. Oil & Gas Equipment is ±515' NW. 29. Underground Utility Line is ±563' N. | <ul style="list-style-type: none"> 30. Existing Well UPRR 42 PAN AM "B" #1 is ±591' NE. 31. Existing Well 5 UPRR 42 PAN AM AN #5 is ±611' NE. 32. Thomason Reservoir is ±1253' NE. |
|--|---|--|--|---|

Legend		
<ul style="list-style-type: none"> Power Box Proposed Well Existing Well Proposed Facility 	<ul style="list-style-type: none"> Private Road O&G Equipment Existing Facility Water Valve Disturbance Area 400' Radius Public Road Fence 	<ul style="list-style-type: none"> Underground Utility Line Underground Pipeline Ditch Power Line Wetland/Pond

Reference Location
<p style="text-align: center;">** All Measurements are Made from Reference Well HOWARD 30N-21HZ **</p> <p style="text-align: center;">Lat: 40.030421° Long: -104.899551° (NAD83)</p> <p style="text-align: center;">Elevation: 5025 Feet</p>
<p style="text-align: center;">Surface Use: Dry Land Crop</p>

Use our resources to find yours!
www.petro-fs.com
(303) 928-7128

Field Date:	11/05/2012
Drafting Date:	11/07/2012
Drafter:	PAH
Revision:	2

Data Sources:
 - Aerial courtesy of Anadarko Petroleum Corporation (2010)

Prepared for: **Anadarko**
 Petroleum Corporation
KERR-MCGEE OIL & GAS ONSHORE LP