


WELL PAD EXHIBIT

PART OF SECTION 15, TOWNSHIP 7 NORTH, RANGE 66 WEST, 6TH P.M.

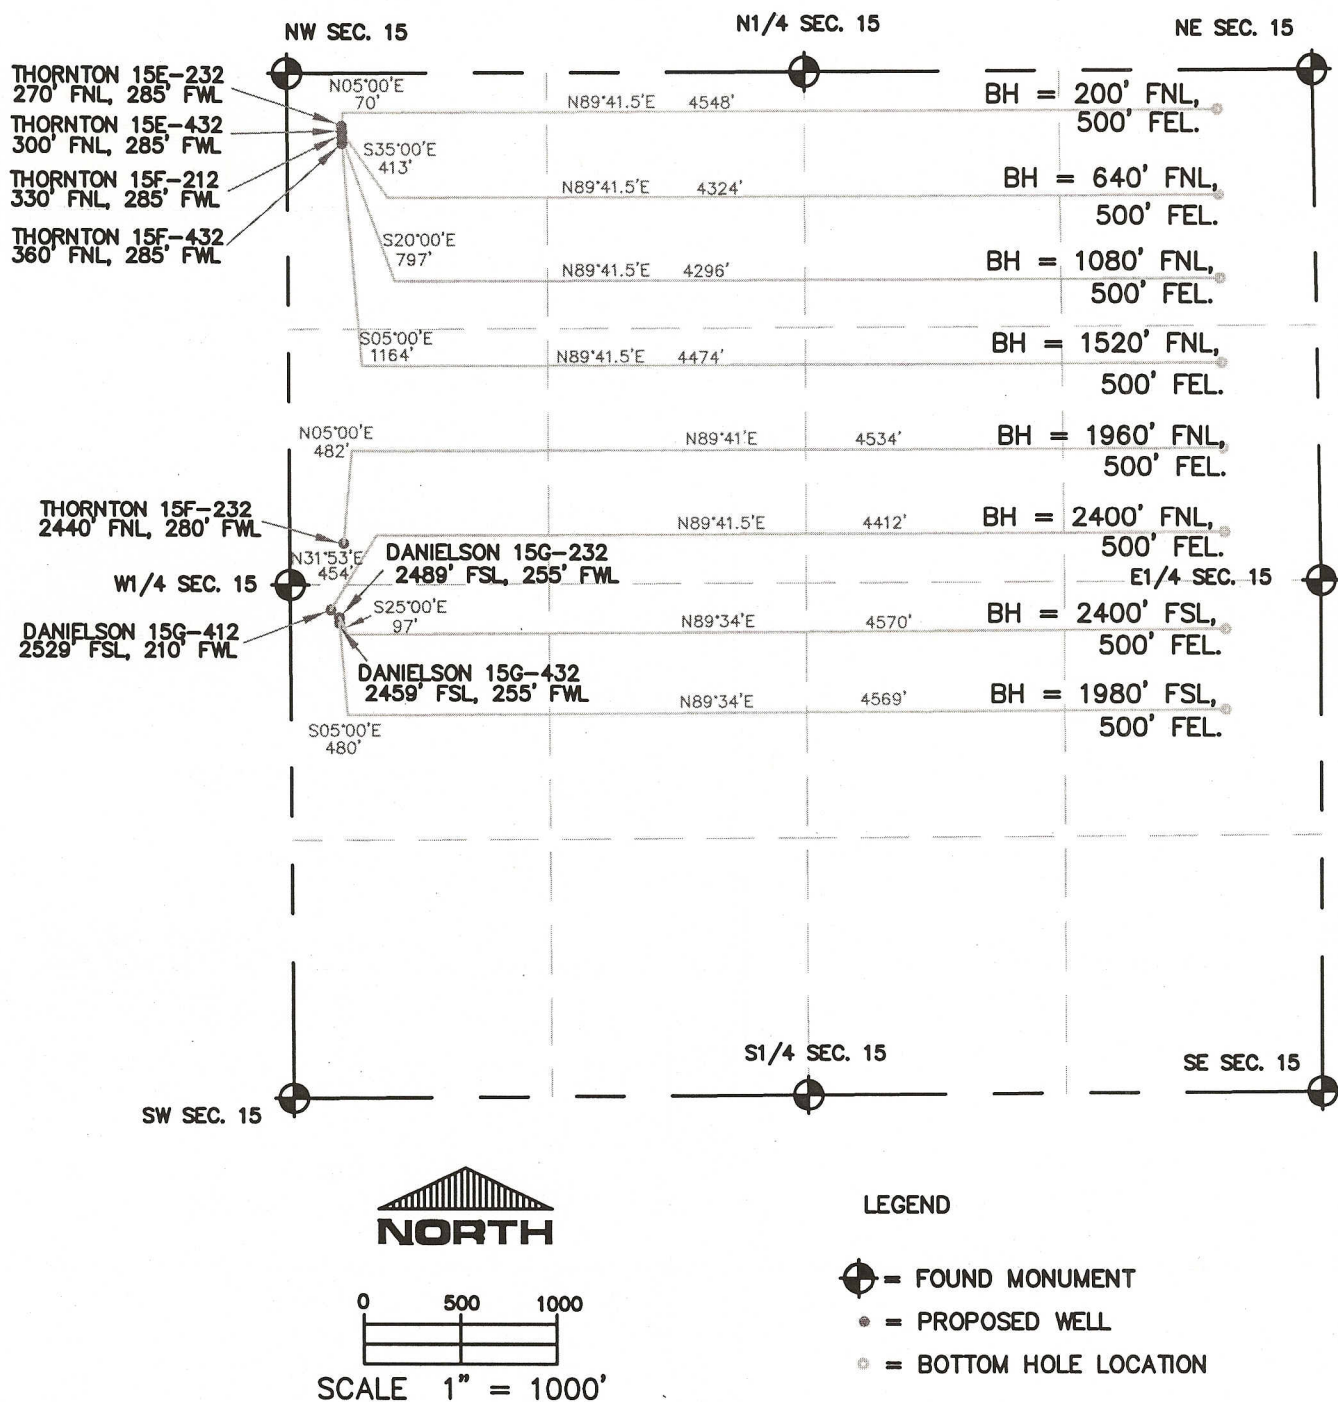

THIS IS NOT A MONUMENTED BOUNDARY SURVEY, IT IS ONLY A DRAWING
INTENDED TO DEPICT THE WELL PAD & DIRECTIONAL DRILLS TO SECTION LINES.

PREPARED BY:

HORSESHOE SURVEYING, LLC
PO BOX 150458
LAKEWOOD, CO 80215
(720)872-0196

DRAWING DATE:

2-13-13

FIELD DATE:

4-23-12

BY:

TGC

WELL NAME:

THORNTON 15E-HZ Pad
15E-232, 15E-432, 15F-212, 15F-432
THORNTON 15F-232
DANIELSON 3 WELL PAD
15G-412, 15G-232, 15G-432

LOCATION:

WELD COUNTY, CO
W1/2, SEC. 15, T7N, R66W, 6TH P.M.