


Box Elder G-1 (BEFORE P&A)



DESCRIPTION DEPTH WELLBORE WELL HISTORY

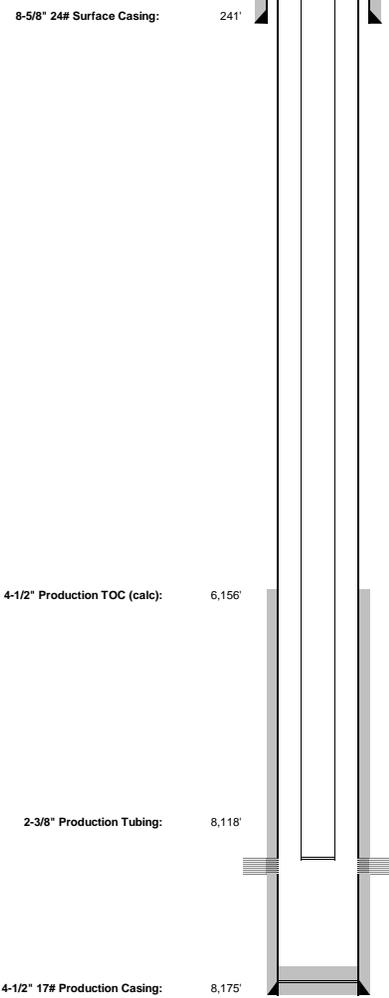


Zone	Perforation Data	
	Top (ft)	Bottom (ft)
J Sand	8020	8040

WELL: Box Elder G-1
LOCATION: SWNE SEC 24 T2S R65W
FORMATION: J Sand
API #: 05-001-06654
Field: Ambush
CLASSIFICATION:
CURRENT STATUS: Shut In

TUBULAR DATA

Type	Size	Weight	Grade	Top	Bottom	Burst	Collapse
Surface	8 5/8"	24.0 ppf	-	0	241'		
Production	4 1/2"	17.0 ppf	-	0	8,175'		
Tubing	2 3/8"	6.5 ppf	-	0	8,118'		

Box Elder G-1 (AFTER P&A)

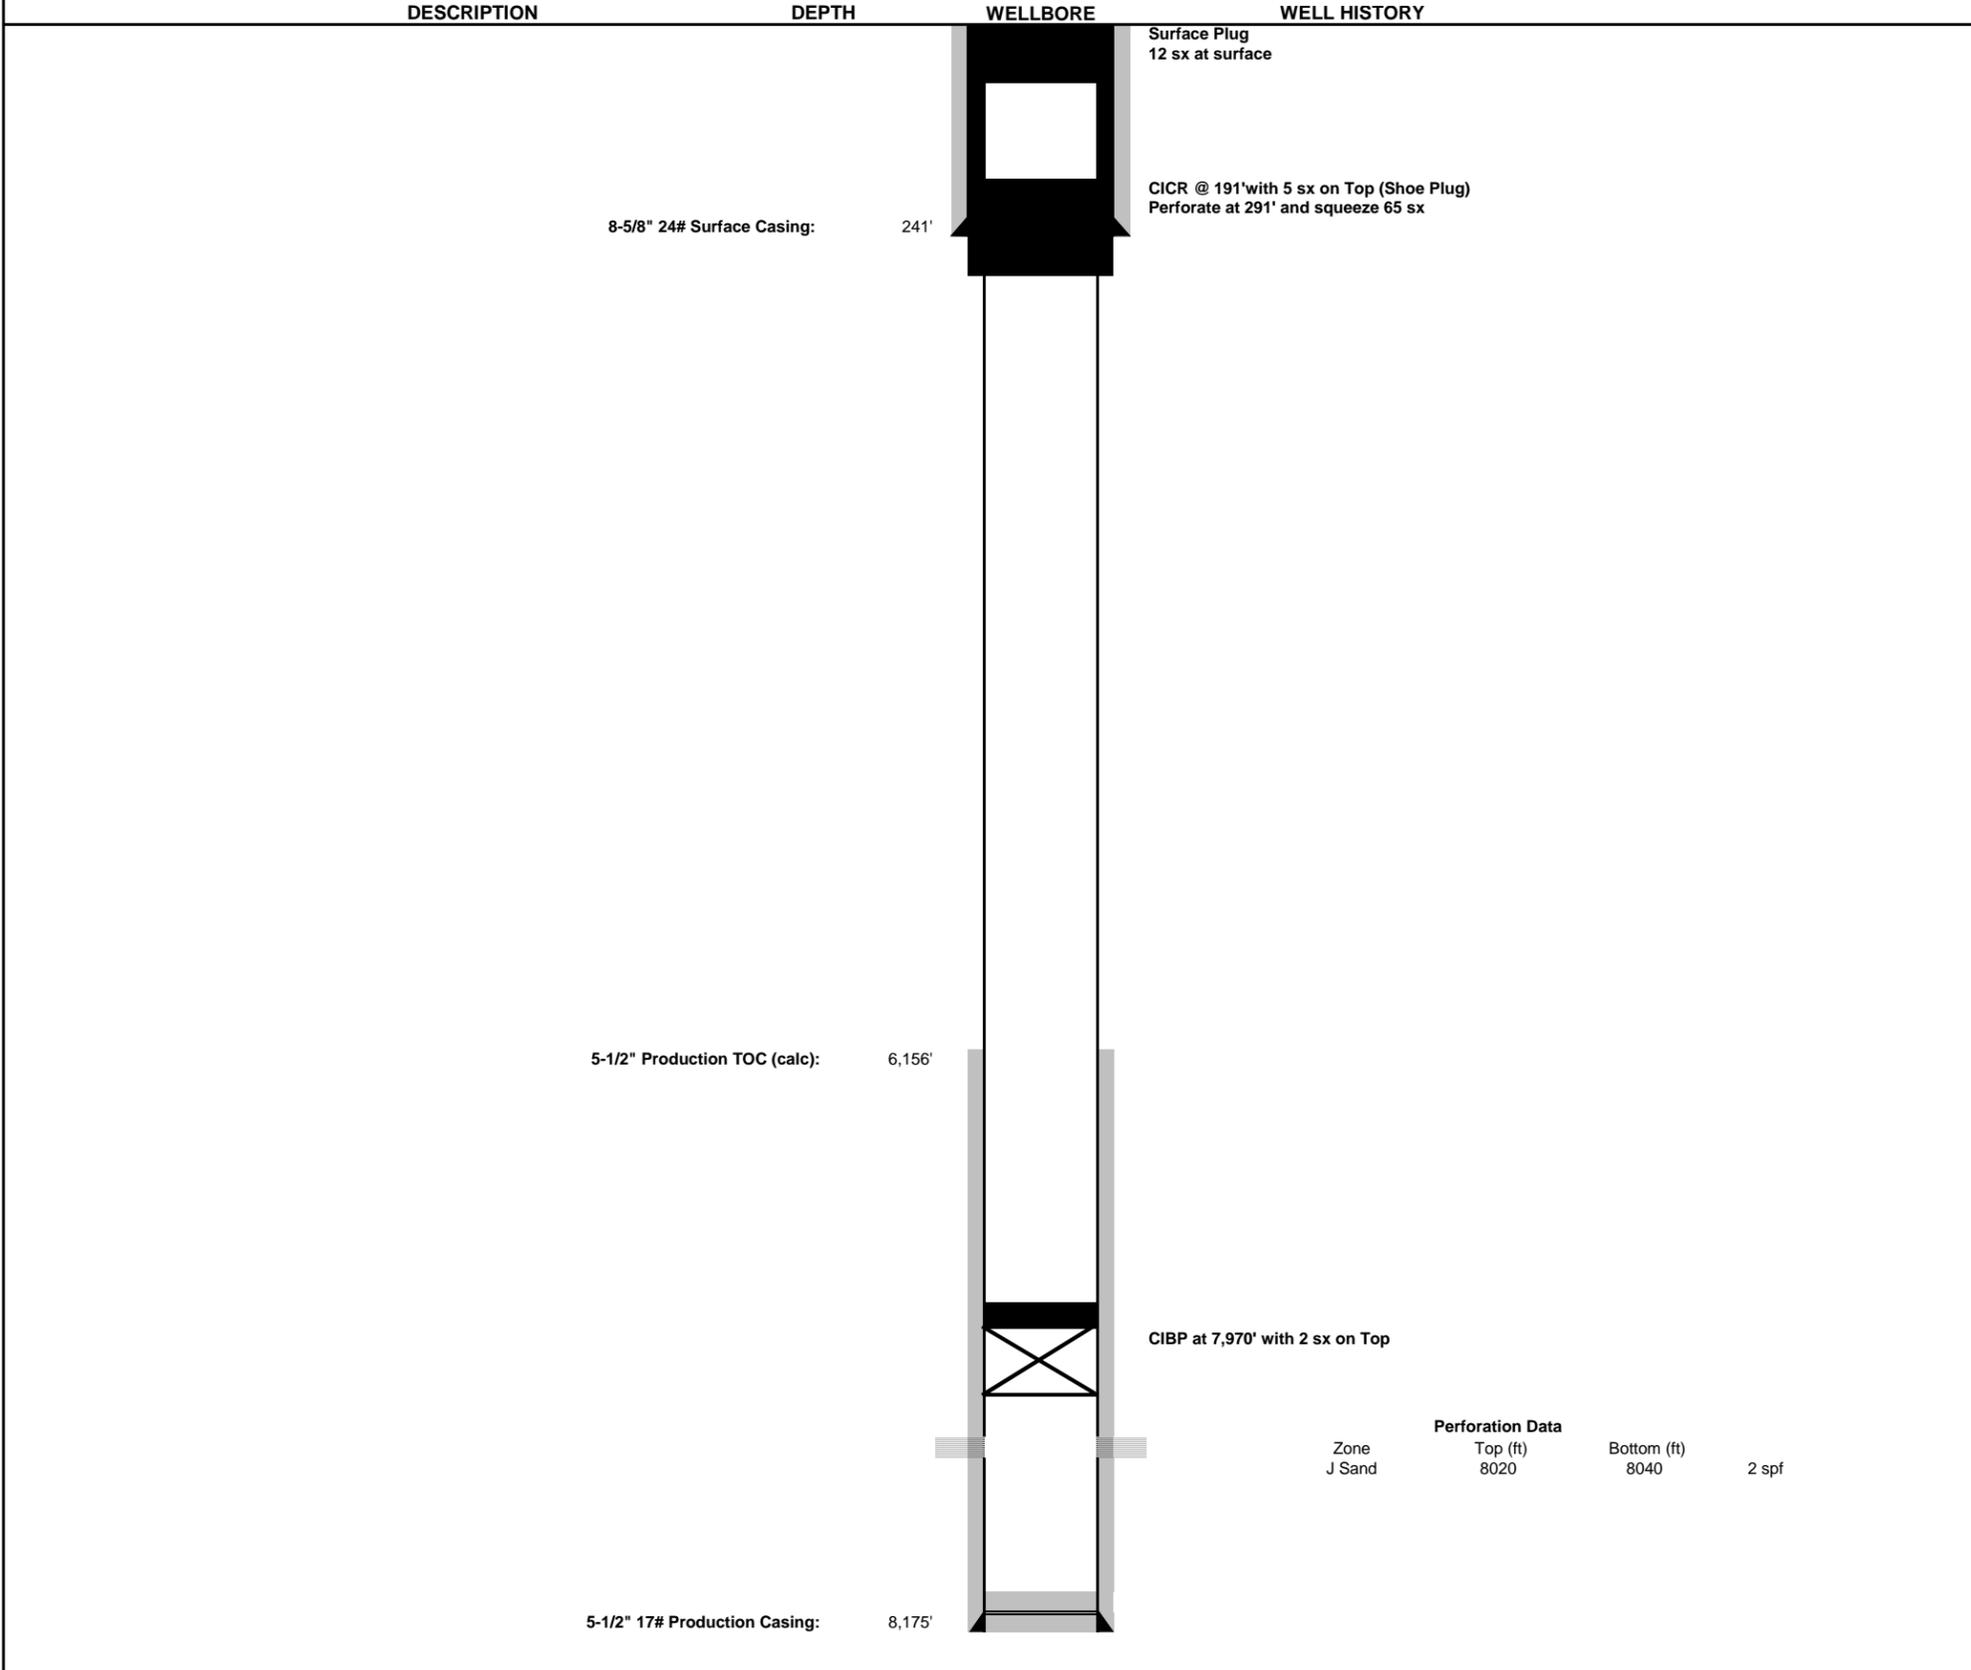

WELL: Box Elder G-1
LOCATION: SWNE SEC 24 T2S R65W
FORMATION: J Sand
API #: 05-001-06654
Field: Ambush
CLASSIFICATION:
CURRENT STATUS: Shut In

TUBULAR DATA

Type	Size	Weight	Grade	Top	Bottom	Burst	Collapse
Surface	8 5/8"	24.0 ppf	-	0	241'		
Production	5 1/2"	17.0 ppf	-	0	8,175'		
Tubing	-	-	-	-	-		