




Lat40°, Inc. 1635 Foxtrail Drive, Suite 325 Loveland, CO 970-776-3321

MULTI-WELL PLAN

ANTELOPE P-29 PAD

THIS MAP DOES NOT REPRESENT A BOUNDARY SURVEY

SECTION: 29
TOWNSHIP: 5N
RANGE: 62W

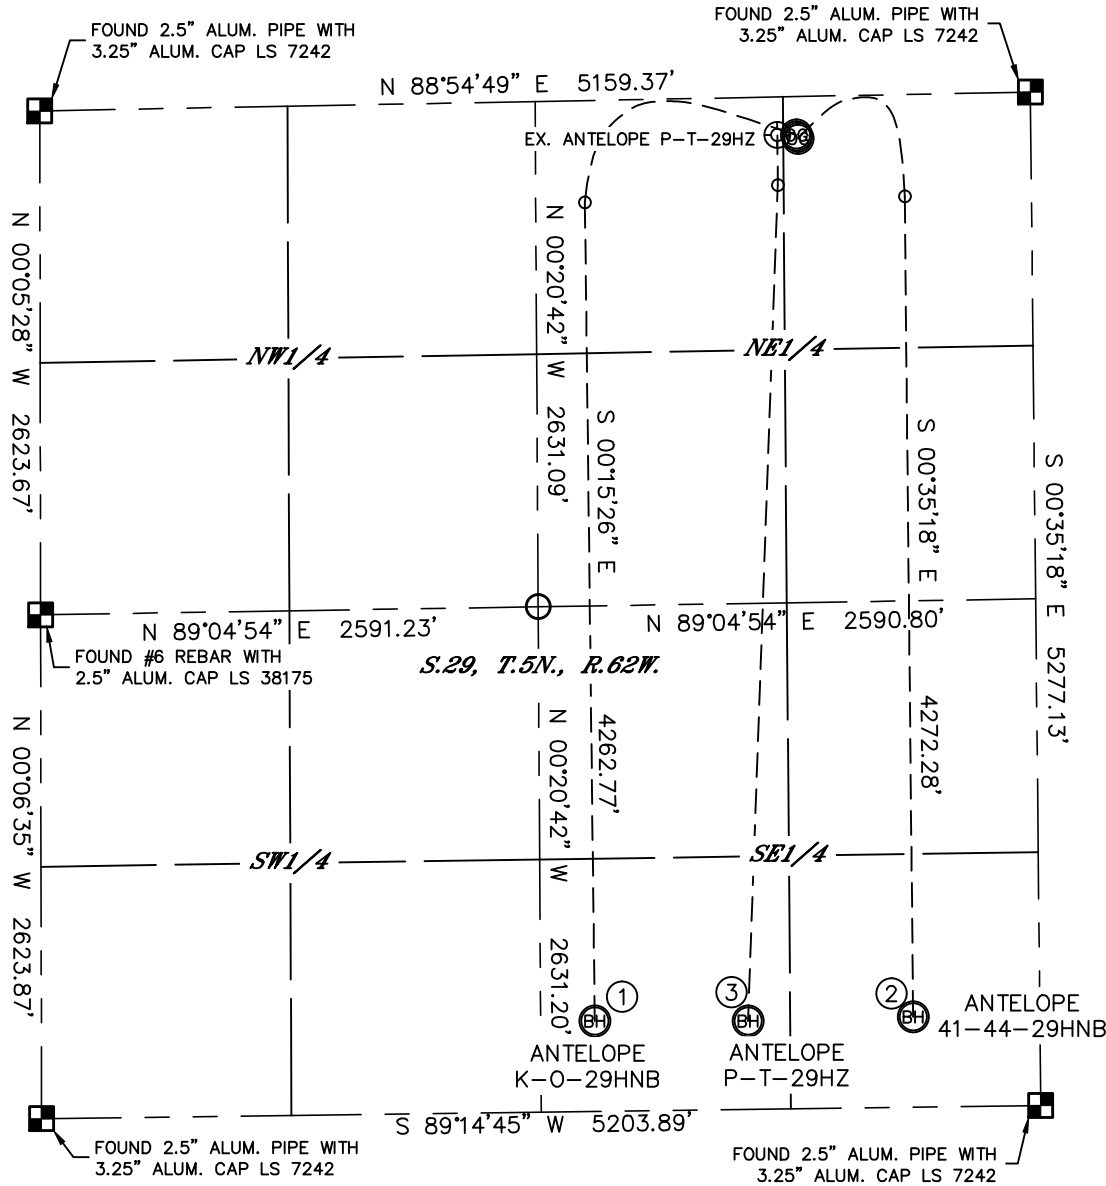

①
-SURFACE LOCATION-
ANTELOPE K-O-29HNB
201' FNL
1220' FEL
LAT: 40.37734°N
LONG: 104.34257°W

②
-SURFACE LOCATION-
ANTELOPE 41-44-29HNB
220' FNL
1214' FEL
LAT: 40.37729°N
LONG: 104.34255°W

③
-SURFACE LOCATION-
ANTELOPE P-T-29HZ
199' FNL
1321' FEL
LAT: 40.37734°N
LONG: 104.34293°W



LEGEND

- = ALIQUOT MONUMENT AS DESCRIBED
- = CALCULATED POSITION



DATE: 2/26/2013
PROJECT#: 2012071



Lat40°, Inc. 1635 Foxtrail Drive, Suite 325 Loveland, CO 970-776-3321

MULTI-WELL PLAN
ANTELOPE P-29 PAD

SECTION: 29
TOWNSHIP: 5N
RANGE: 62W

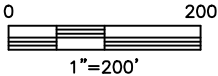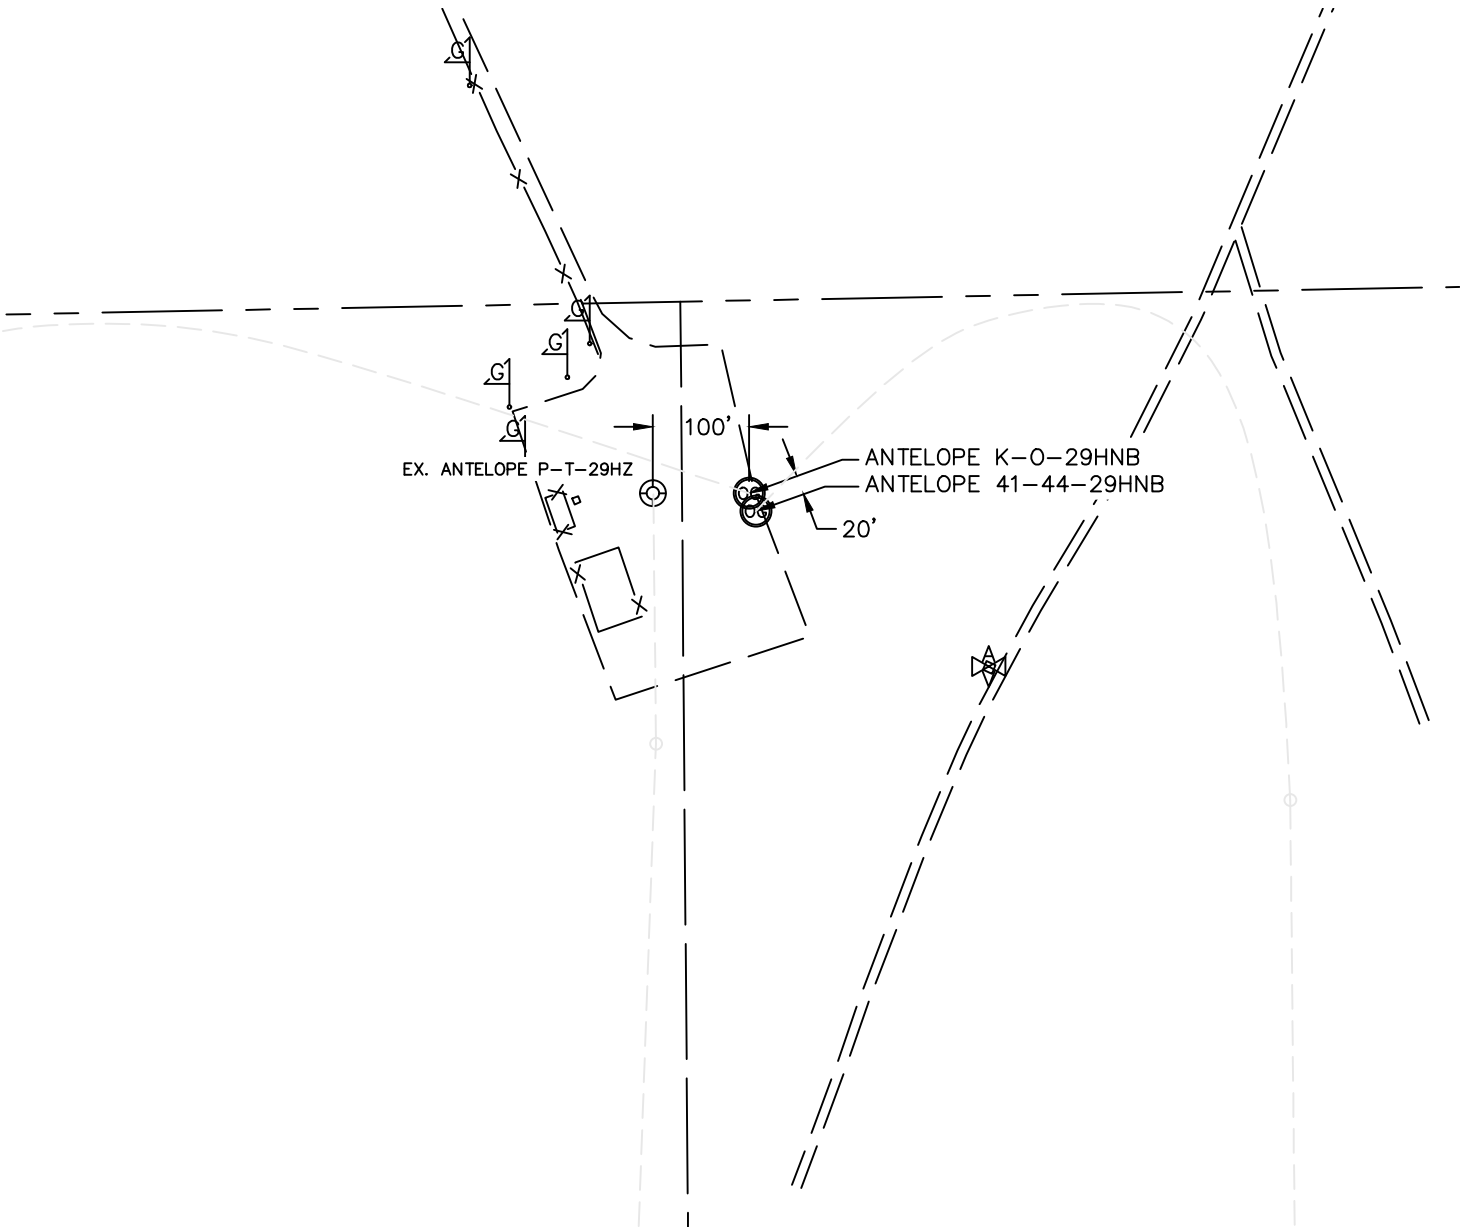

DATE: 2/26/2013
PROJECT#: 2012071