


MULTI-WELL PLAN

SEYLER B10-64-1HN PAD


SECTION: 10
TOWNSHIP: 5N
RANGE: 64W

THIS MAP DOES NOT REPRESENT A BOUNDARY SURVEY

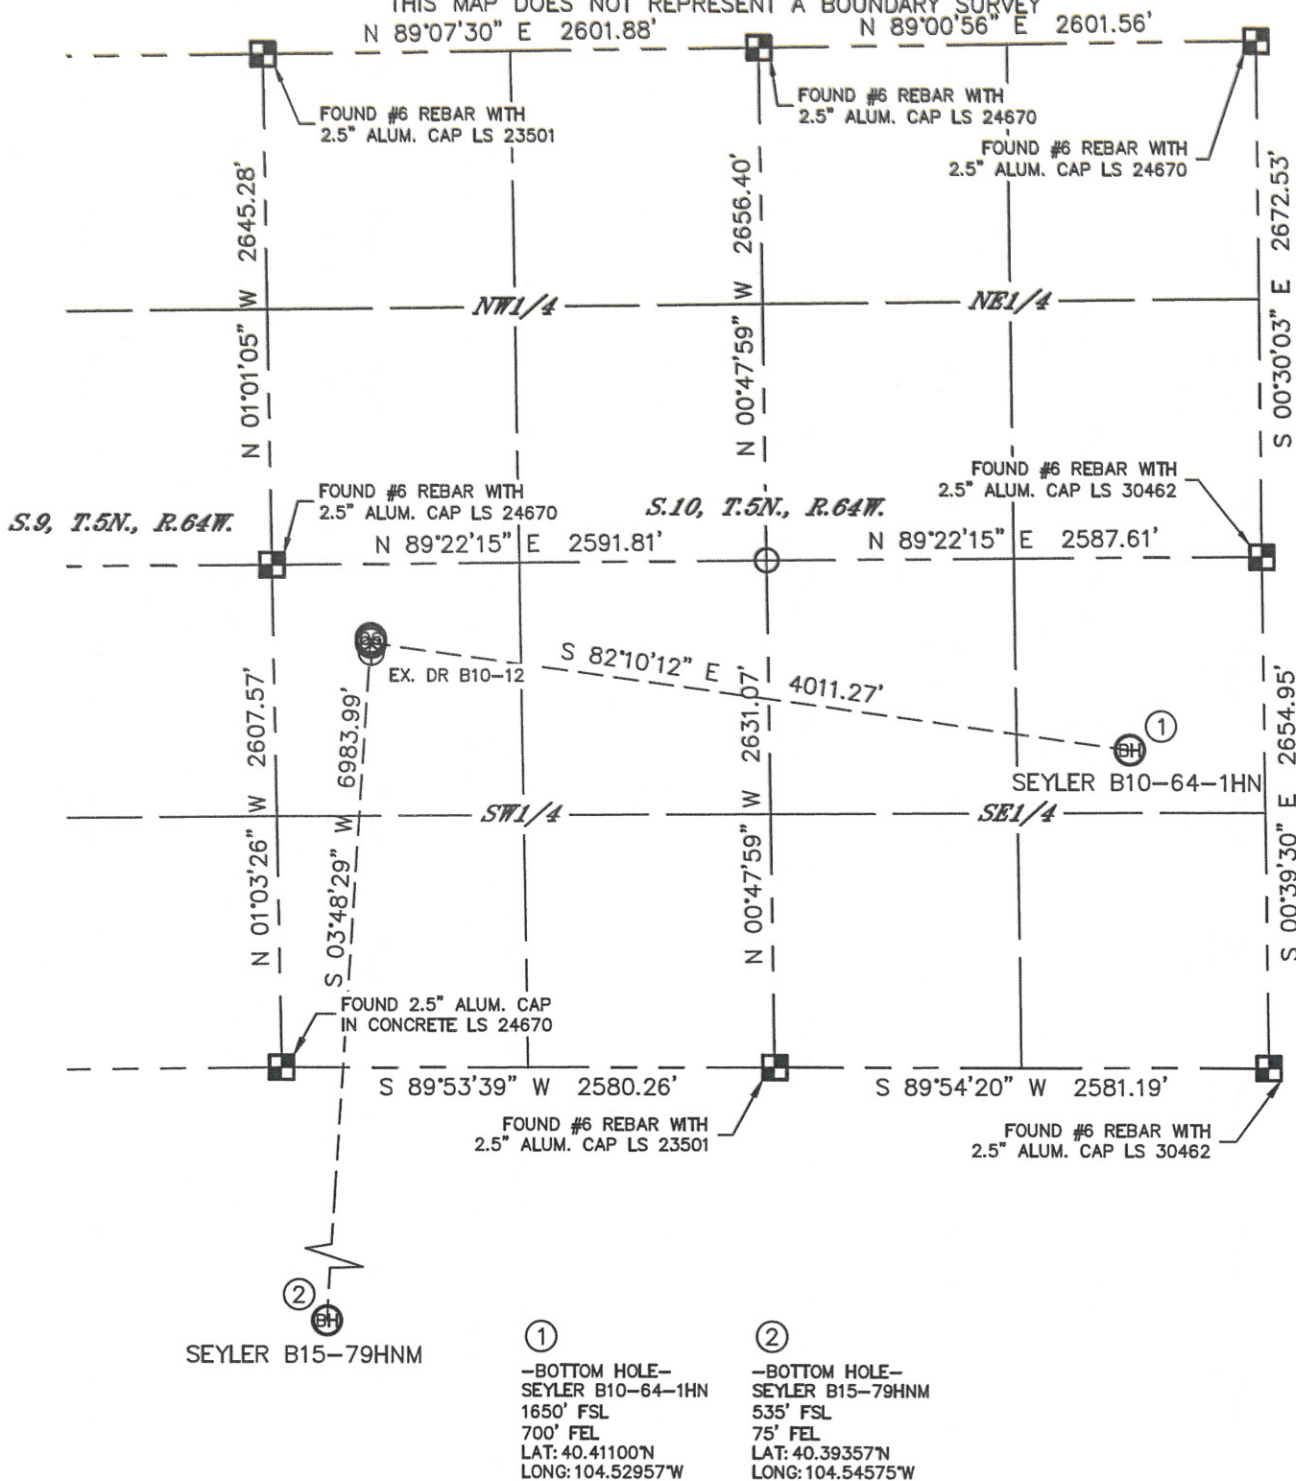

LEGEND

- = ALIQUOT MONUMENT AS DESCRIBED
- = CALCULATED POSITION

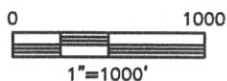

MULTI-WELL PLAN

SEYLER B10-64-1HN PAD

SECTION: 10
TOWNSHIP: 5N
RANGE: 64W

