


Box Elder G-2 (AFTER P&A)  
(revised 3-28-2013)



DESCRIPTION DEPTH WELLBORE WELL HISTORY

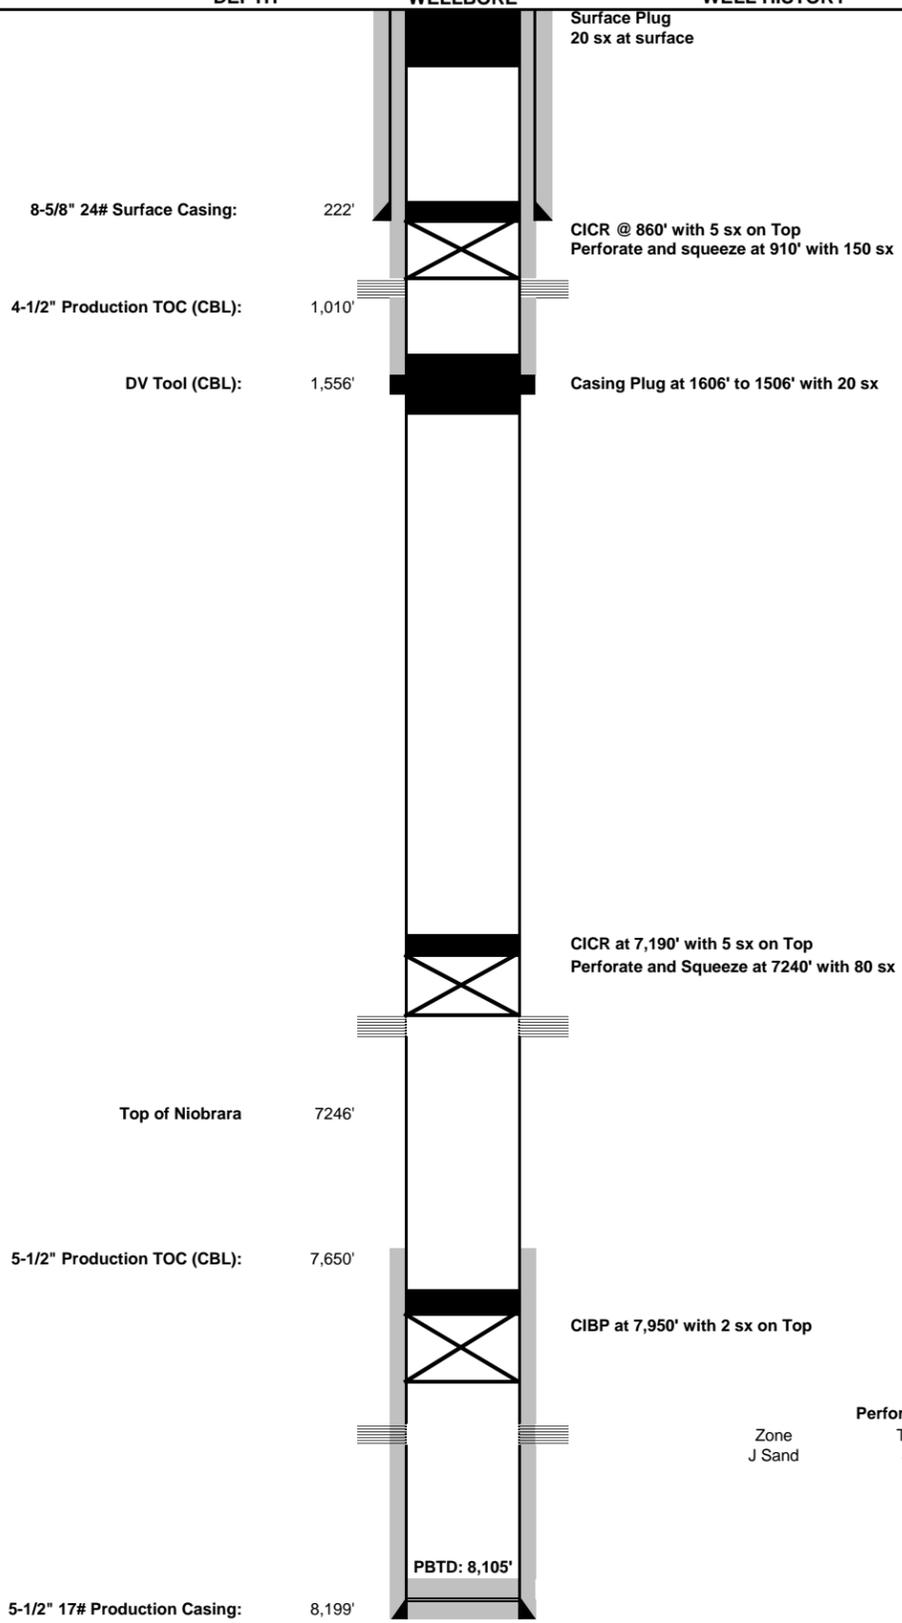

WELL: Box Elder G-2  
 LOCATION: NESW Sec 24 2S R65W  
 FORMATION: J-Sand  
 API #: 05-001-06652  
 Field: Ambush  
 CLASSIFICATION:  
 CURRENT STATUS: Shut In

TUBULAR DATA

Type	Size	Weight	Grade	Top	Bottom	Burst	Collapse
Surface	8 5/8"	24.0 ppf	-	0	222'		
Production	5 1/2"	17.0 ppf	-	0	8,199'		
Tubing	-	-	-	-	-		

Perforation Data

Zone	Top (ft)	Bottom (ft)
J Sand	8061	8120