

Physical Address: 345 Comanche St.
Mail to: Box 384, Kiowa, CO 80117
Ph. 303-621-8672 - Fax 303-621-7749
www.highprairiesurvey.com

Job # 08103-Kauai #4

Inv # 2327

High Prairie Surveying of Kiowa, Colorado has in accordance with a request from **Wiepking Fullerton** has determined the location of **Kauai #4** to be **660 feet FNL**, and **660 feet FEL**, (90° off Section lines) of **SECTION 6**, Township **10s**, Range **55w** of the 6th Principal Meridian, **Lincoln, County**, Colorado.

Date: Staked on March 4, 2013 drawn on March 6, 2013.


Re: Staked by Keith Westfall

Drawn: Drawn by Dustin Cotter

1000' Hydrology Map



There is a surface water area approximately 472' Northeast at its closest point of proposed well pad.

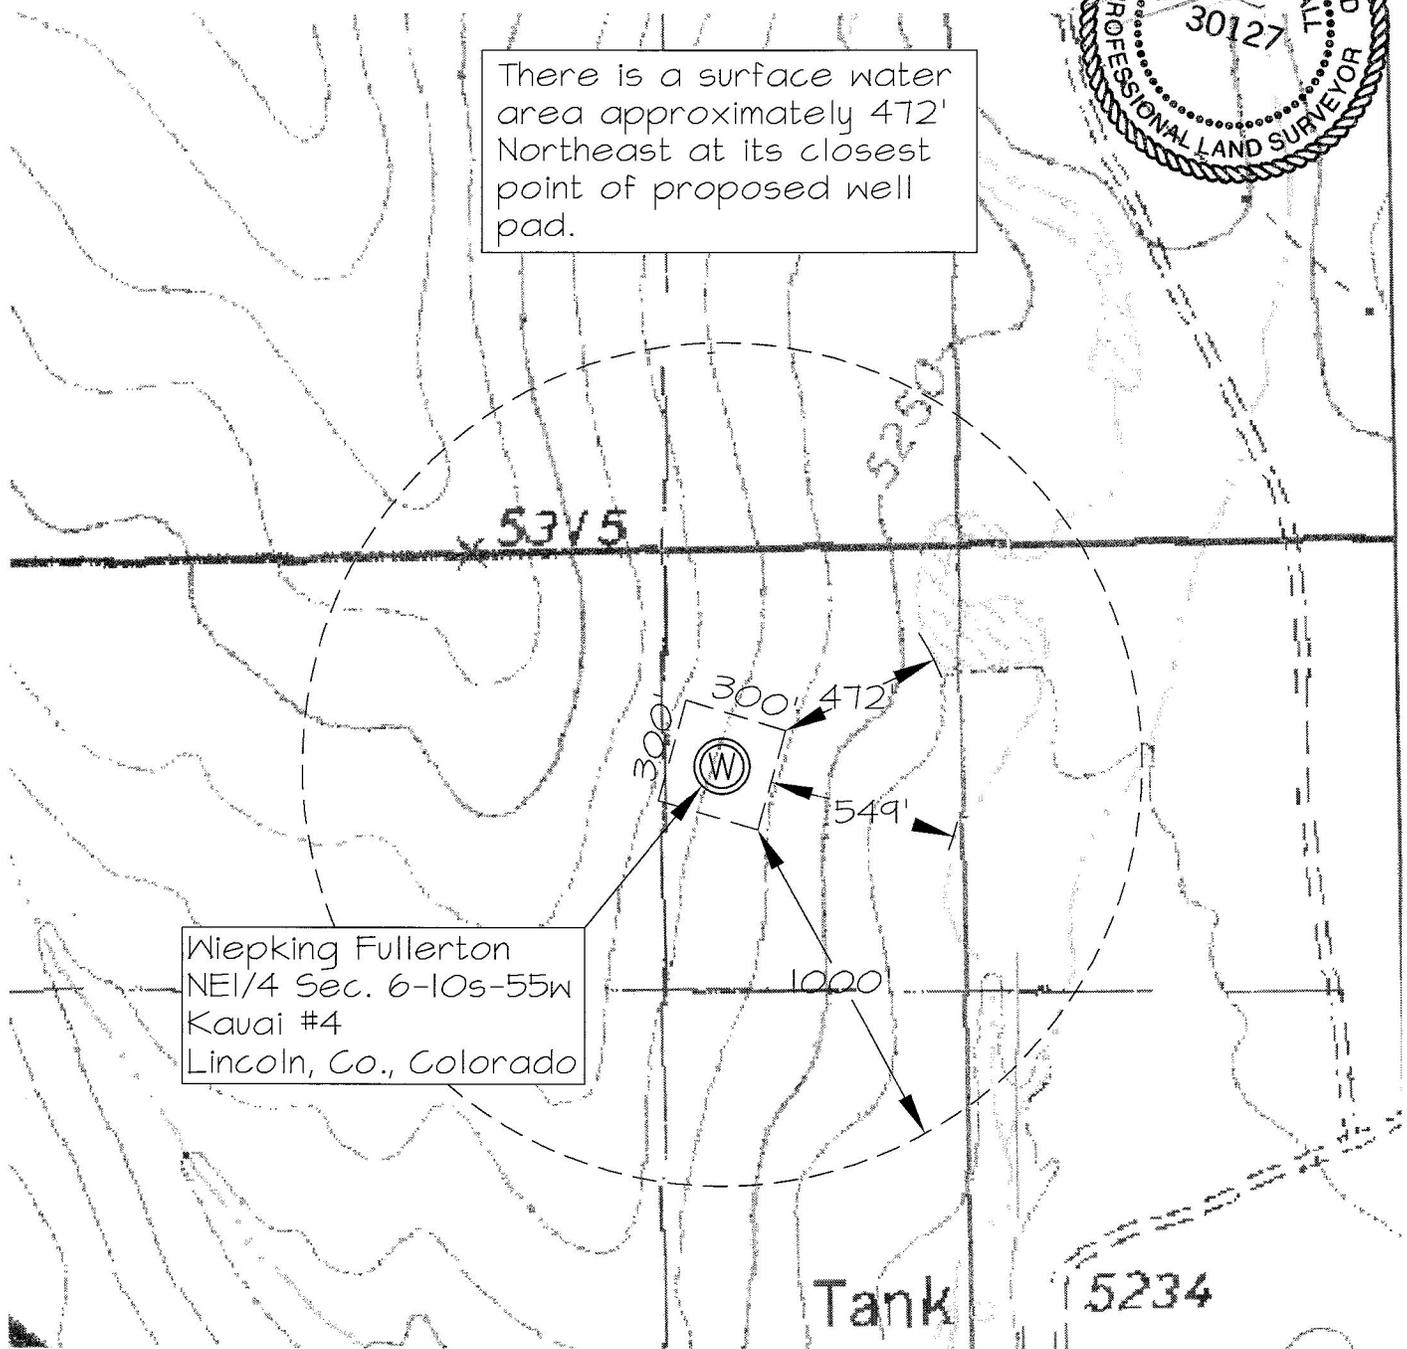

Wiepking Fullerton
NE1/4 Sec. 6-10s-55w
Kauai #4
Lincoln, Co., Colorado