

Physical Address: 345 Comanche St.  
Mail to: Box 384, Kiowa, CO 80117  
Ph. 303-621-8672 - Fax 303-621-7749  
www.highprairiesurvey.com

Job # 08103-Kauai #4


Inv # 2327

High Prairie Surveying of Kiowa, Colorado has in accordance with a request from **Wiepking Fullerton** has determined the location of **Kauai #4** to be 660 feet FNL, and 660 feet FEL, (90° off Section lines) of **SECTION 6**, Township **10s**, Range **55w** of the 6th Principal Meridian, **Lincoln, County**, Colorado.

Date: Staked on March 4, 2013 drawn on March 6, 2013.

**Re:** Staked by Keith Westfall  
**Drawn:** Drawn by Dustin Cotter

# Reference Map

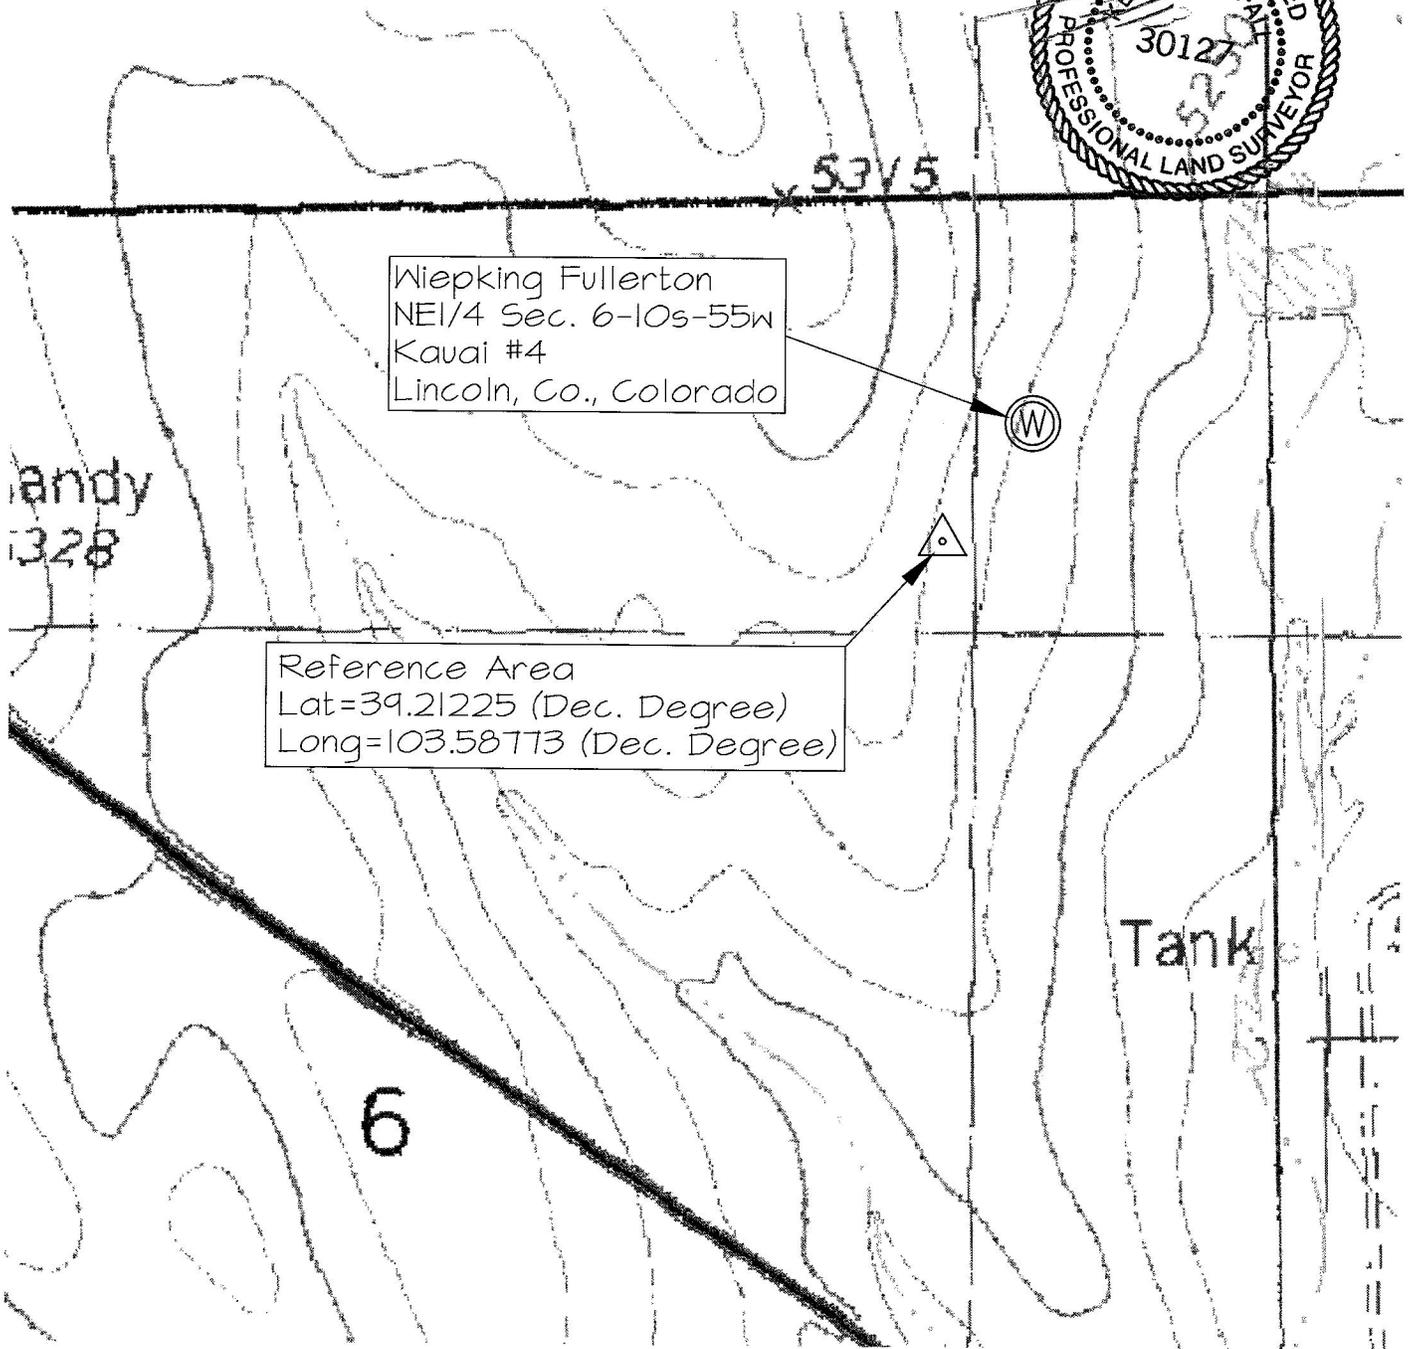

Wiepking Fullerton  
NE1/4 Sec. 6-10s-55w  
Kauai #4  
Lincoln, Co., Colorado

Reference Area  
Lat=39.21225 (Dec. Degree)  
Long=103.58773 (Dec. Degree)

andy  
328

Tank

6