




Lat40°, Inc. 1635 Foxtrail Drive, Suite 325 Loveland, CO 970-776-3321

MULTI-WELL PLAN

LATHAM 34-2 PAD

THIS MAP DOES NOT REPRESENT A BOUNDARY SURVEY

SECTION: 2
TOWNSHIP: 4N
RANGE: 63W

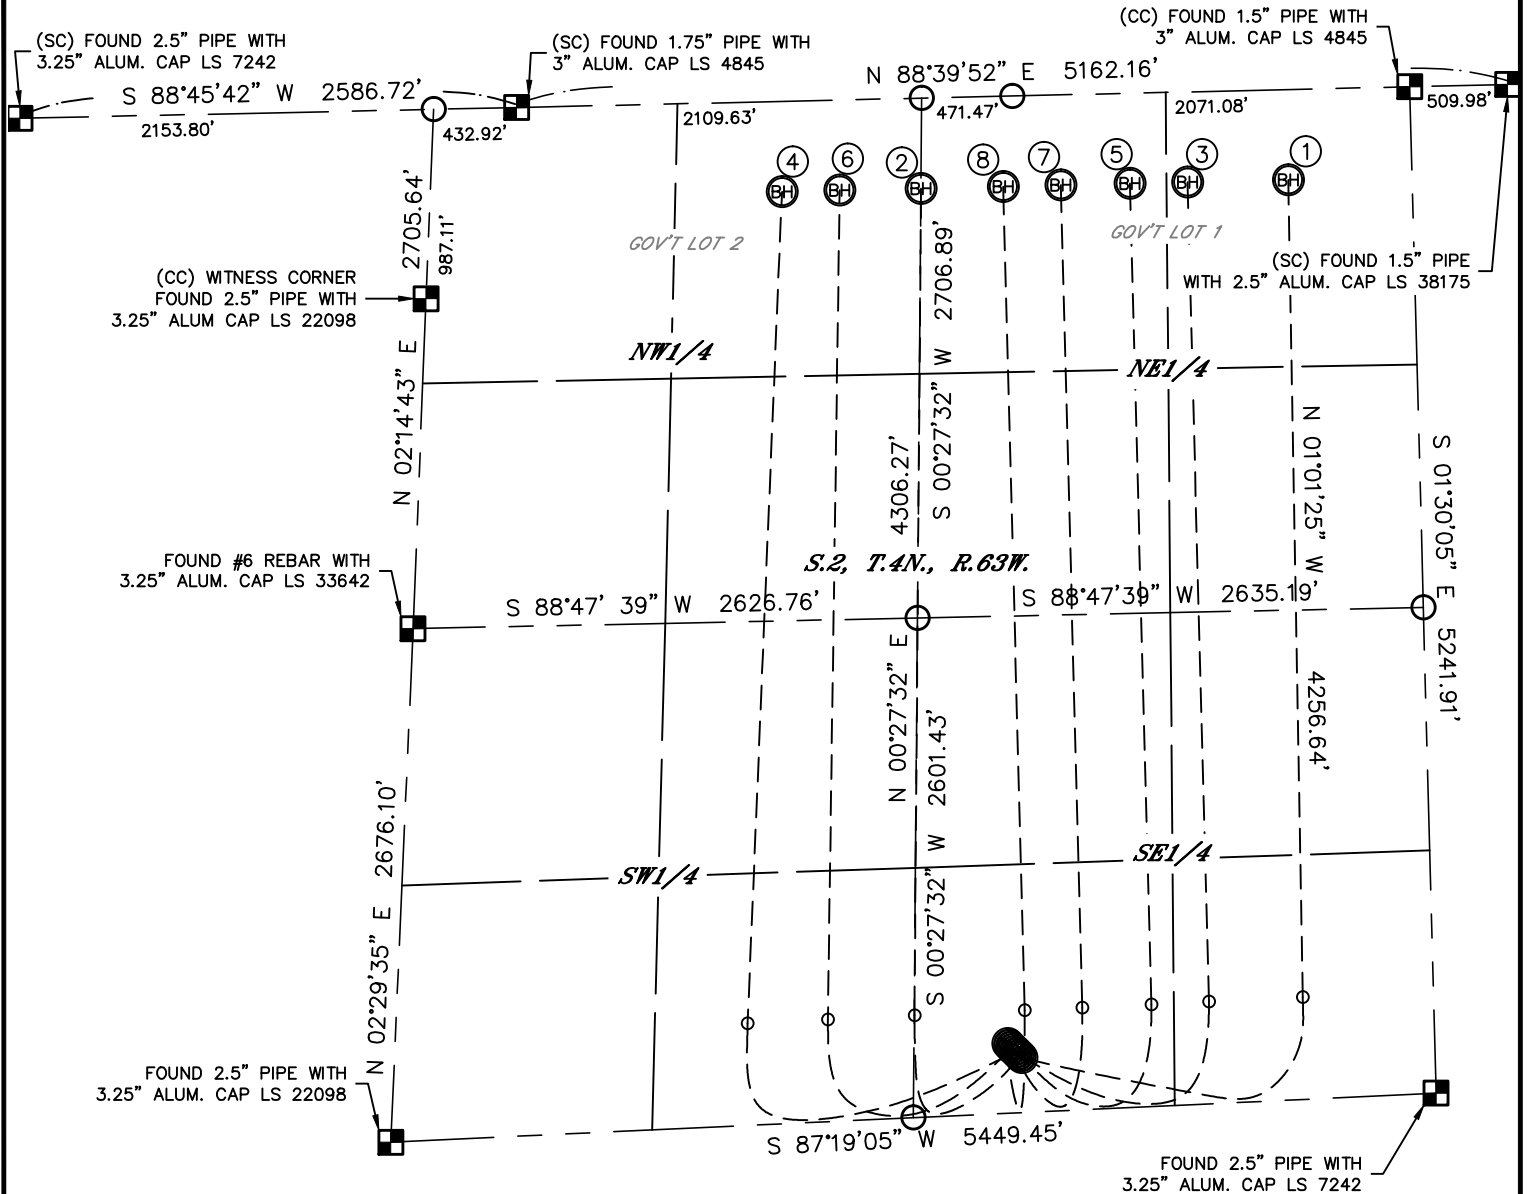

①

—SURFACE LOCATION—
LATHAM 44-41-2HNB
285' FSL
2152' FEL
LAT: 40.33513°N
LONG: 104.40346°W

②

—SURFACE LOCATION—
LATHAM O-K-2HNB
296' FSL
2162' FEL
LAT: 40.33516°N
LONG: 104.40349°W

③

—SURFACE LOCATION—
LATHAM A3
307' FSL
2172' FEL
LAT: 40.33519°N
LONG: 104.40353°W

④

—SURFACE LOCATION—
LATHAM A4
318' FSL
2183' FEL
LAT: 40.33522°N
LONG: 104.40357°W

⑤

—SURFACE LOCATION—
LATHAM A5
329' FSL
2193' FEL
LAT: 40.33525°N
LONG: 104.40361°W

⑥

—SURFACE LOCATION—
LATHAM A6
340' FSL
2203' FEL
LAT: 40.33528°N
LONG: 104.40364°W

⑦

—SURFACE LOCATION—
LATHAM A7
351' FSL
2213' FEL
LAT: 40.33531°N
LONG: 104.40368°W

⑧

—SURFACE LOCATION—
LATHAM A8
363' FSL
2224' FEL
LAT: 40.33534°N
LONG: 104.40372°W


LEGEND



= ALIQUOT MONUMENT AS DESCRIBED



= CALCULATED POSITION

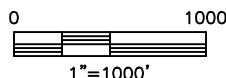

DATE: rev.3/14/2013
PROJECT#: 2011338



Lat40°, Inc. 1635 Foxtrail Drive, Suite 325 Loveland, CO 970-776-3321

MULTI-WELL PLAN
LATHAM 34-2 PAD

SECTION: 2
TOWNSHIP: 4N
RANGE: 63W

