


MULTI-WELL PLAN

STATE ANTELOPE P-30 PAD

THIS MAP DOES NOT REPRESENT A BOUNDARY SURVEY

SECTION: 30
TOWNSHIP: 5N
RANGE: 62W

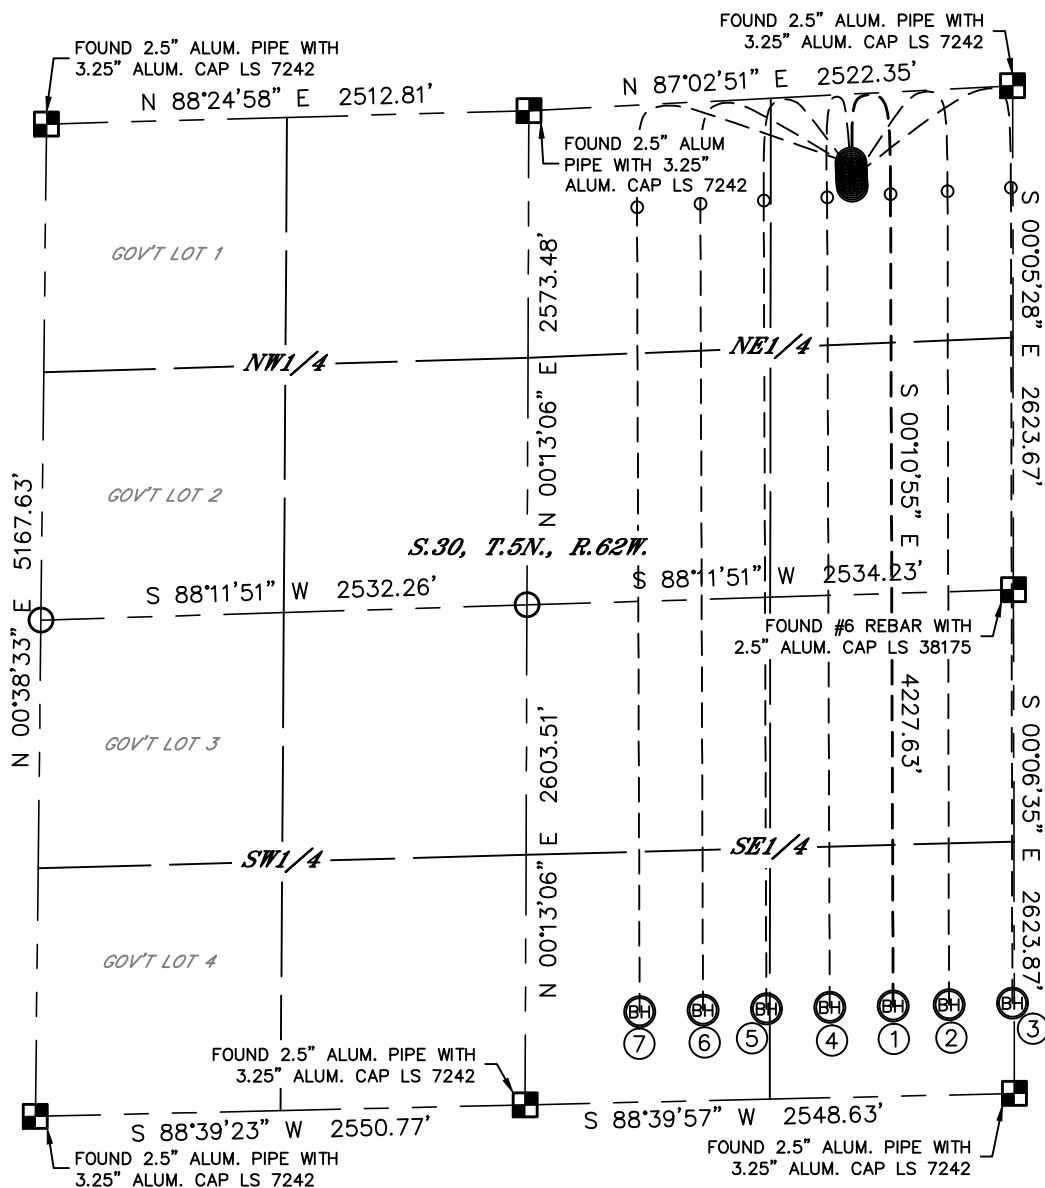


- | | | | | |
|---|--|--|--|--|
| ① | ② | ③ | ④ | ⑤ |
| —SURFACE LOCATION—
STATE ANTELOPE
41–44–30HNB
480' FNL
838' FEL
LAT: 40.37642°N
LONG: 104.35973°W | —SURFACE LOCATION—
STATE ANTELOPE A2–30
460' FNL
839' FEL
LAT: 40.37647°N
LONG: 104.35974°W | —SURFACE LOCATION—
STATE ANTELOPE A3–30
440' FNL
840' FEL
LAT: 40.37653°N
LONG: 104.35974°W | —SURFACE LOCATION—
STATE ANTELOPE A4–30
420' FNL
841' FEL
LAT: 40.37658°N
LONG: 104.35974°W | —SURFACE LOCATION—
STATE ANTELOPE A5–30
400' FNL
842' FEL
LAT: 40.37664°N
LONG: 104.35974°W |
| | | ⑥ | ⑦ | |
| | | —SURFACE LOCATION—
STATE ANTELOPE A6–30
380' FNL
843' FEL
LAT: 40.37669°N
LONG: 104.35975°W | —SURFACE LOCATION—
STATE ANTELOPE A7–30
360' FNL
844' FEL
LAT: 40.37675°N
LONG: 104.35975°W | |

LEGEND

 = ALIQUOT MONUMENT AS DESCRIBED

○ = CALCULATED POSITION

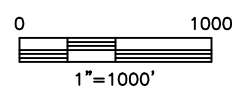

DATE: 3/20/2013
PROJECT#: 2011350





Lat40°, Inc. 1635 Foxtrail Drive, Suite 325 Loveland, CO 970-776-3321

MULTI-WELL PLAN

STATE ANTELOPE P-30 PAD

SECTION: 30
TOWNSHIP: 5N
RANGE: 62W

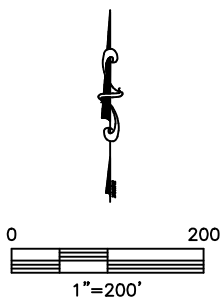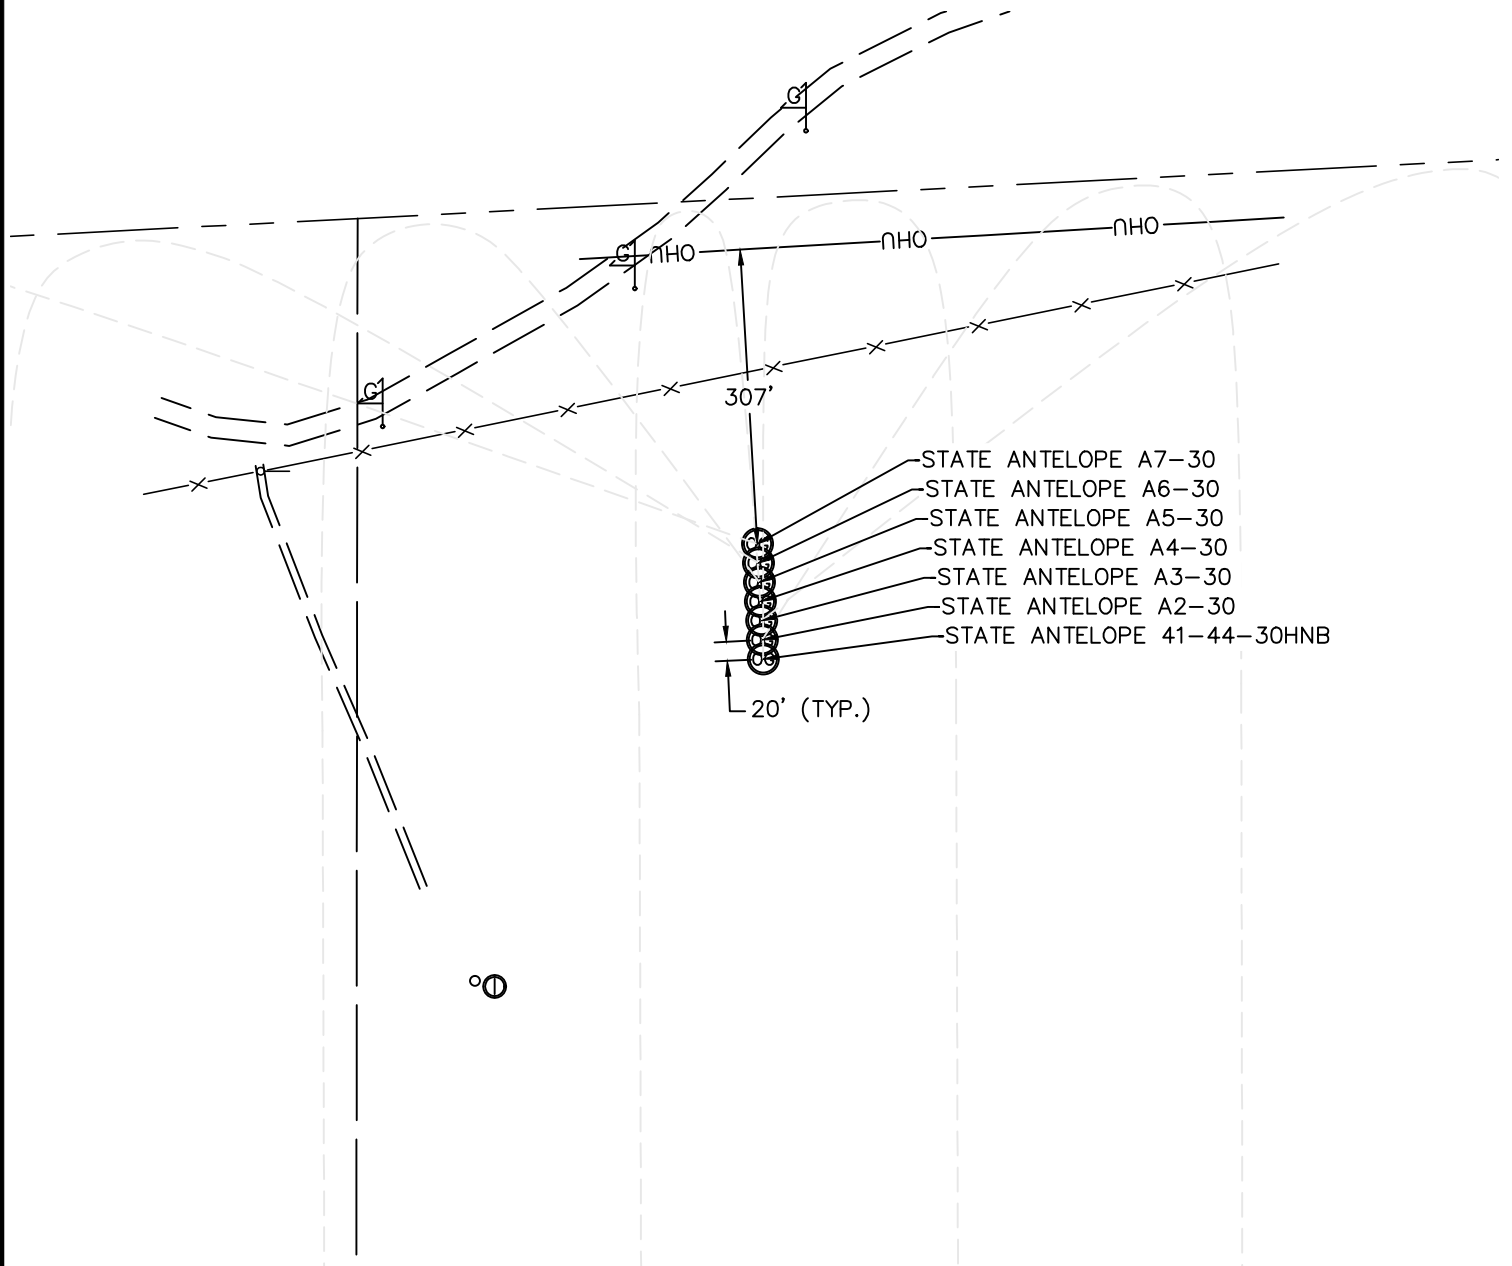

DATE: 3/20/2013
PROJECT#: 2011350