

Figure 3


BILL BARRETT CORPORATION

LOCATION DRAWING

FOR

KNUCKLES 2-11-39-18 PAD

SECTION 11, T39N, R18W, N.M.P.M.

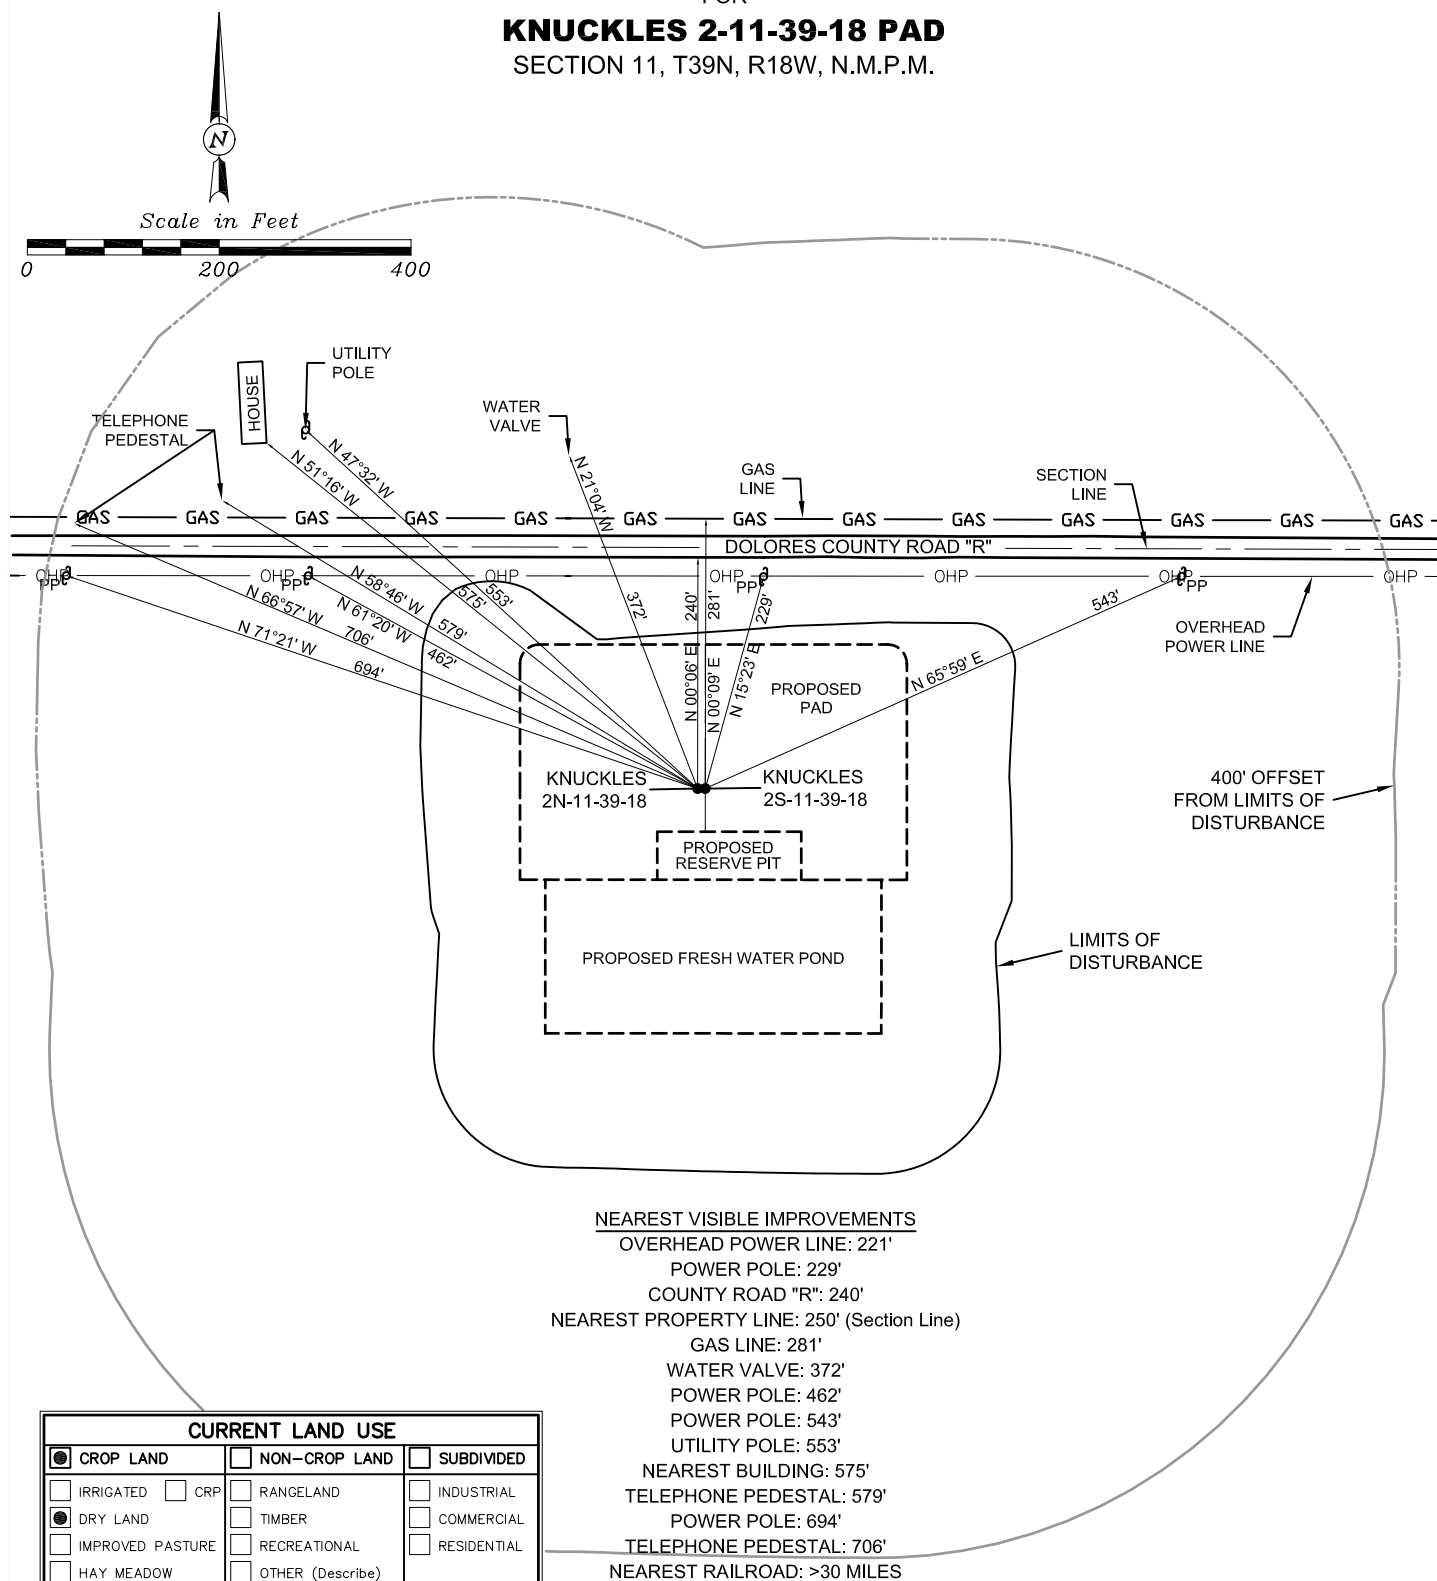

| CURRENT LAND USE | | |
|---|---|--------------------------------------|
| <input checked="" type="checkbox"/> CROP LAND | <input type="checkbox"/> NON-CROP LAND | <input type="checkbox"/> SUBDIVIDED |
| <input type="checkbox"/> IRRIGATED | <input type="checkbox"/> CRP | <input type="checkbox"/> RANGELAND |
| <input checked="" type="checkbox"/> DRY LAND | <input type="checkbox"/> TIMBER | <input type="checkbox"/> INDUSTRIAL |
| <input type="checkbox"/> IMPROVED PASTURE | <input type="checkbox"/> RECREATIONAL | <input type="checkbox"/> COMMERCIAL |
| <input type="checkbox"/> HAY MEADOW | <input type="checkbox"/> OTHER (Describe) | <input type="checkbox"/> RESIDENTIAL |

| FUTURE LAND USE | | |
|---|---|--------------------------------------|
| <input type="checkbox"/> CROP LAND | <input type="checkbox"/> NON-CROP LAND | <input type="checkbox"/> SUBDIVIDED |
| <input type="checkbox"/> IRRIGATED | <input type="checkbox"/> CRP | <input type="checkbox"/> RANGELAND |
| <input type="checkbox"/> DRY LAND | <input type="checkbox"/> TIMBER | <input type="checkbox"/> INDUSTRIAL |
| <input type="checkbox"/> IMPROVED PASTURE | <input type="checkbox"/> RECREATIONAL | <input type="checkbox"/> COMMERCIAL |
| <input type="checkbox"/> HAY MEADOW | <input type="checkbox"/> OTHER (Describe) | <input type="checkbox"/> RESIDENTIAL |