




Lat40°, Inc. 1635 Foxtrail Drive, Suite 325 Loveland, CO 970-776-3321

WELL LOCATION CERTIFICATE

SECTION: 33
TOWNSHIP: 7N
RANGE: 65W

THIS MAP DOES NOT REPRESENT A BOUNDARY SURVEY

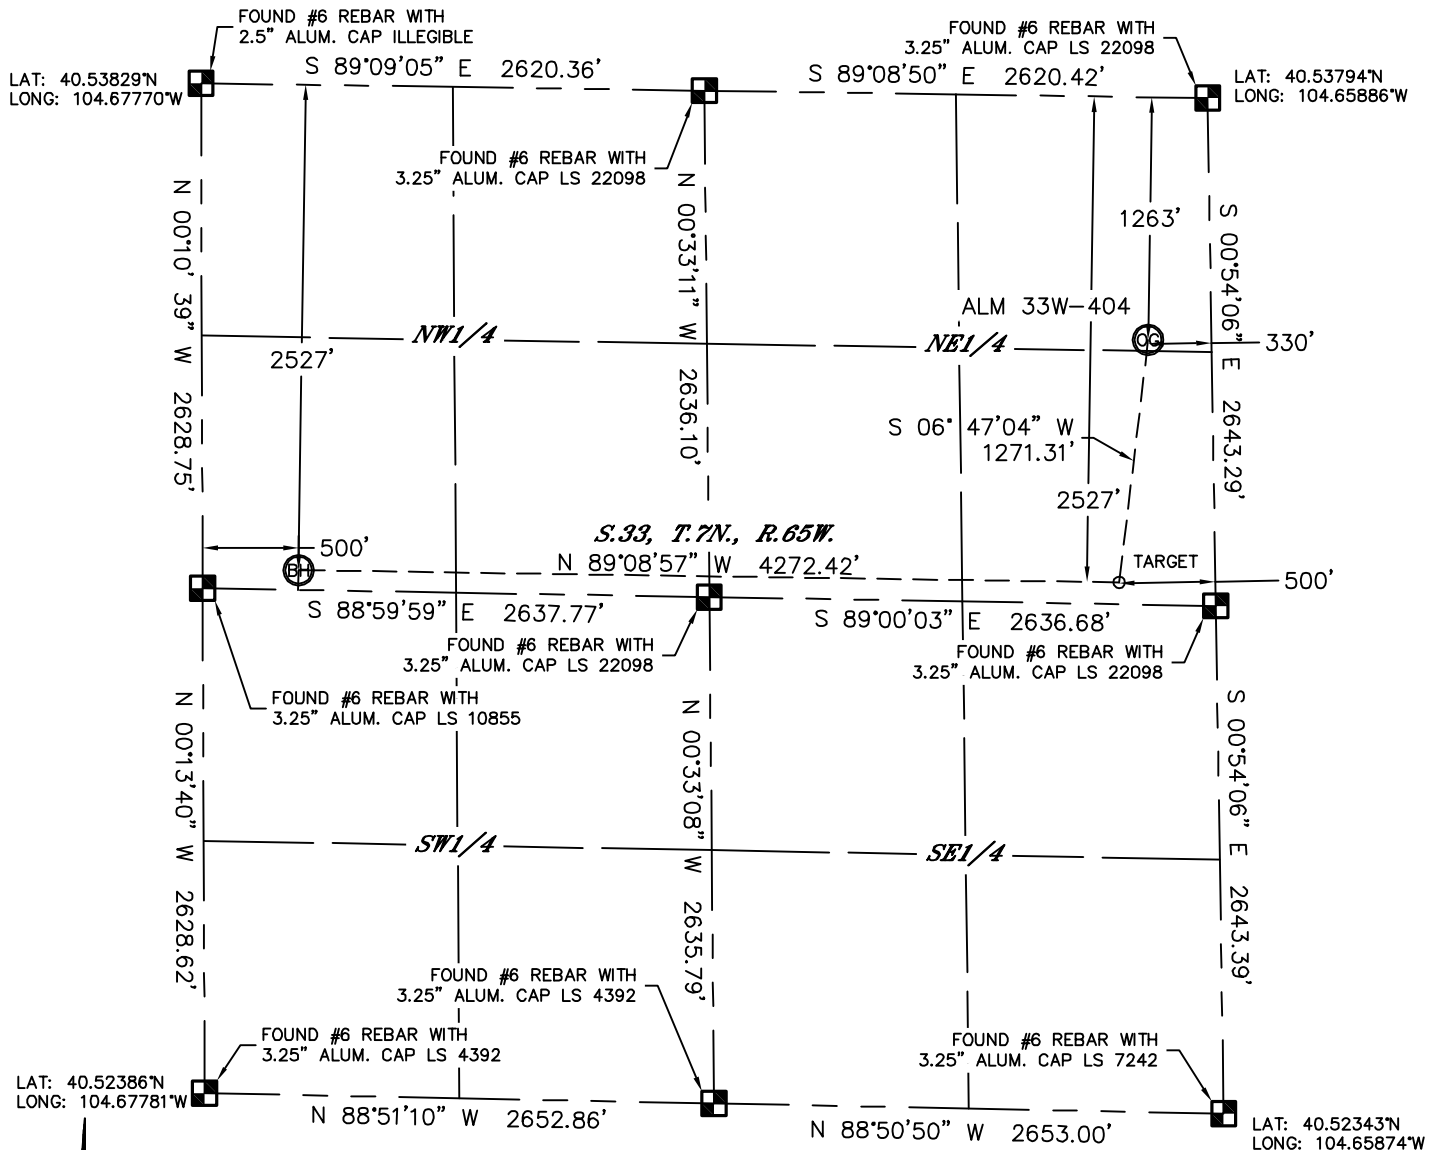

In accordance with a request from Thomas Bragg with PDC Energy, Lat40°, Inc. has determined the surface location of the ALM 33W-404 to be 1263' from the NORTH line and 330' from the EAST line and the bottom hole to be 2527' from the NORTH line and 500' from the WEST line as measured at right angles from the section lines of Section 33, Township 7 North, Range 65 West of the Sixth Principal Meridian, County of Weld, State of Colorado.

I hereby state that this Well Location Certificate was prepared by me, or under my direct supervision, that the fieldwork was completed on 1/28/2013, for and on behalf of PDC Energy. That this is not a Land Survey Plat or an Improvement Survey Plat, and that it is not to be relied upon for establishment of fence, building, or other future improvement lines.

NOTE:

- 1) Bearings shown are Grid Bearings of the Colorado State Plane Coordinate System, North Zone, North American Datum 1983/2007. The lineal dimensions as contained herein are based upon the "U.S. Survey Foot."
- 2) Ground elevations are based on an observed GPS elevation (NAVD 1988 DATUM).
- 3) IMPROVEMENTS: See LOCATION DRAWING for all visible improvements within 400' of disturbed area.
- 4) SURFACE USE: CROPLAND
- 5) INSTRUMENT OPERATOR: BRIAN ROTTINGHAUS

SURFACE LOCATION

LAT: 40.53450°N
LONG: 104.66002°W
PDOP: 2.1
ELEV: 4790'
1/4,1/4: NE1/4NE1/4
NEAREST PROPERTY LINE: 330' E

TARGET

LAT: 40.53103°N
LONG: 104.66060°W

BOTTOM HOLE

LAT: 40.53132°N
LONG: 104.67596°W


NOTE

According to Colorado law, you must commence any legal action based upon any defect in this W.L.C. within three years after you discover such defect. In no event, may any action based upon any defect in this survey be commenced more than ten years after the date of the certificate shown hereon. (13-80-105 C.R.S.)

LEGEND

- = ALIQUOT MONUMENT AS DESCRIBED
○ = CALCULATED POSITION


Brian T. Brinkman—On behalf of Lat40°, Inc.
Colorado Licensed Professional Land Surveyor No. 38175
DATE: rev.1/29/2013
PROJECT#: 2011242

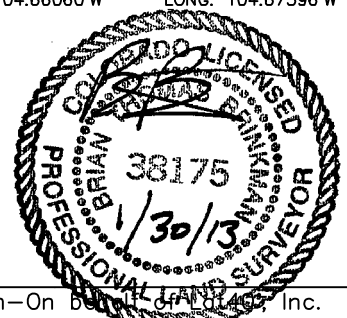

SITE SKETCH

ALM 33W-404

SECTION: 33
TOWNSHIP: 7N
RANGE: 65W

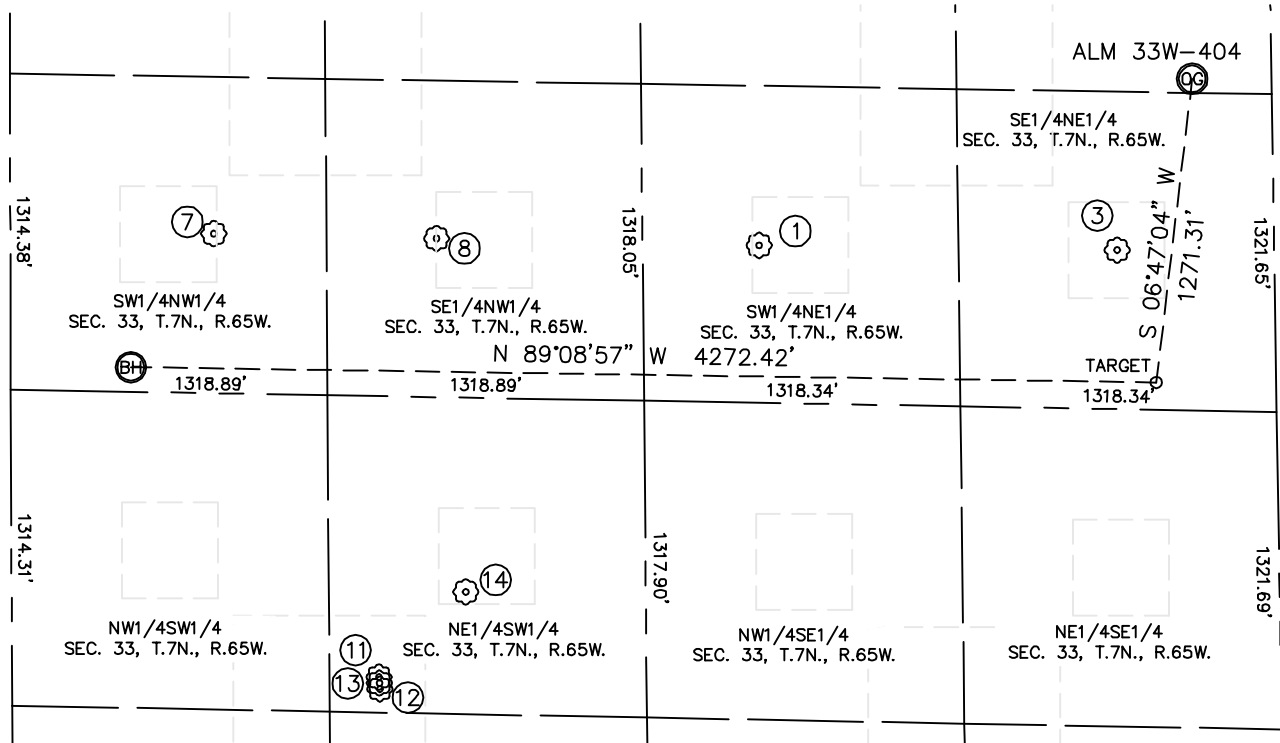

- ①

ALM 32-33
SW1/4NE1/4
1982' FNL
2145' FEL
LAT-40.53264°N
LONG-104.66653°W
PDOP: 2.0
ELEV: 4793'

③

ALM 42-33
SE1/4NE1/4
1979' FNL
654' FEL
LAT-40.53255°N
LONG-104.66117°W
PDOP: 2.1
ELEV: 4788'

⑦

PAXTON 12-13
SW1/4NW1/4
1967' FNL
848' FWL
LAT-40.53283°N
LONG-104.67470°W
PDOP: 1.9
ELEV: 4800'

⑧

HAZEN 22-33
SE1/4NW1/4
1973' FNL
1776' FWL
LAT-40.53275°N
LONG-104.67136°W
PDOP: 2.6
ELEV: 4795'

⑪

APPALOOSA 33-13
NE1/SW1/4
1463' FSL
1529' FWL
LAT-40.52775°N
LONG-104.67228°W
PDOP: 2.1
ELEV: 4786'

⑫

APPALOOSA 33-14
NE1/4SW1/4
1413' FSL
1532' FWL
LAT-40.52762°N
LONG-104.67227°W
PDOP: 2.1
ELEV: 4786'

⑬

LAMB 33-53
NE1/4SW1/4
1438' FSL
1531' FWL
LAT-40.52769°N
LONG-104.67228°W
PDOP: 2.1
ELEV: 4786'

⑭

LAMB 33-23
NE1/4SW1/4
1825' FSL
1892' FWL
LAT-40.52872°N
LONG-104.67097°W
PDOP: 2.1
ELEV: 4788'

