
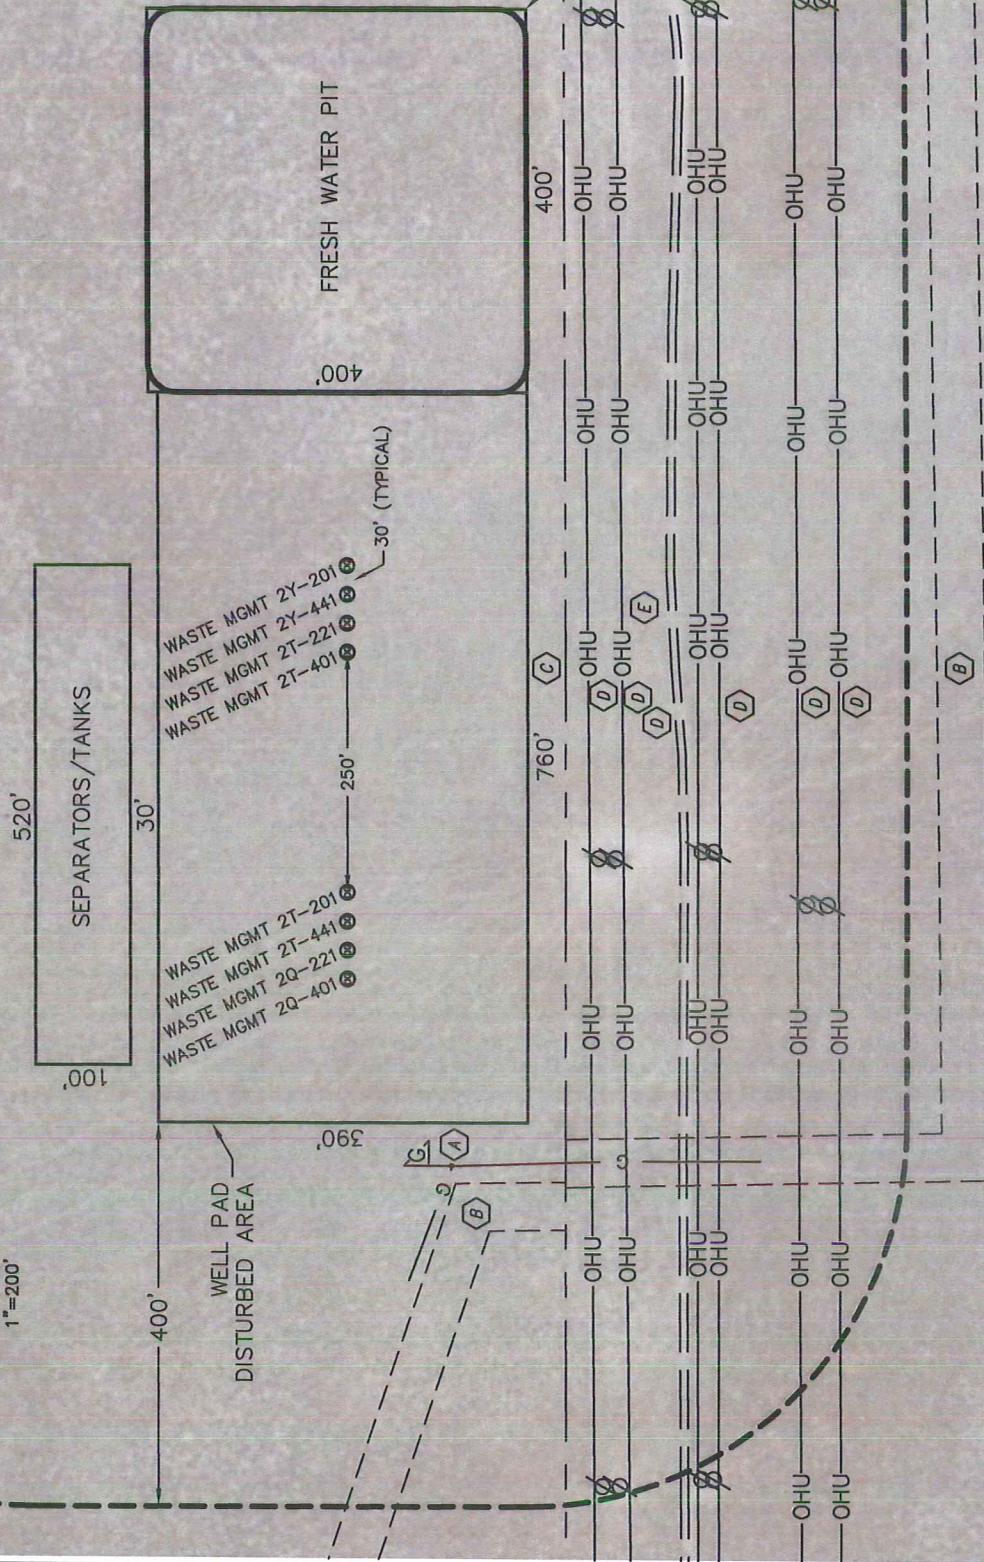


SECTION: 2
TOWNSHIP: 2N
RANGE: 64W

KING SURVEYORS, INC. 650 E. GARDEN DR. WINDSOR, CO 80550
LOCATION DRAWING

WASTE MGMT PAD 2T-HZ

NOTE: ALL DISTANCES ARE MEASURED FROM THE CENTER OF THE WELL PAD
(HALF WAY BETWEEN THE WASTE MGMT 2T-201 AND WASTE MGMT 2T-401 WELL HEADS)

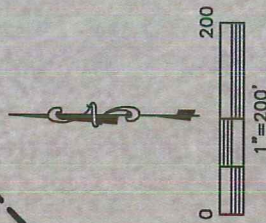

A WHITE CLIFFS PIPELINE 425' SW
B WHITE CLIFFS PIPELINE EASEMENT 443' SW, 623' S
C SECTION LINE 230' S, 1201' E
D OVERHEAD UTILITY LINE 255', 291', 370', 393', 474', 518' S

E 2-TRACK ROAD 349' S
F OVERHEAD UTILITY LINE 1123', 1137' E
G FENCE 1140', 1205' E
H LANDFILL ROAD 1158' E

FRESH WATER PIT COORDINATES:
NW CORNER N40.16135° W104.51200°
NE CORNER N40.16134° W104.51057°
SE CORNER N40.16025° W104.51058°
SW CORNER N40.16025° W104.51201°