




Lat40°, Inc. 1635 Foxtrail Drive, Suite 325 Loveland, CO 970-776-3321

## MULTI-WELL PLAN

STATE ANTELOPE 31-11 PAD


THIS MAP DOES NOT REPRESENT A BOUNDARY SURVEY

SECTION: 11  
TOWNSHIP: 5N  
RANGE: 62W

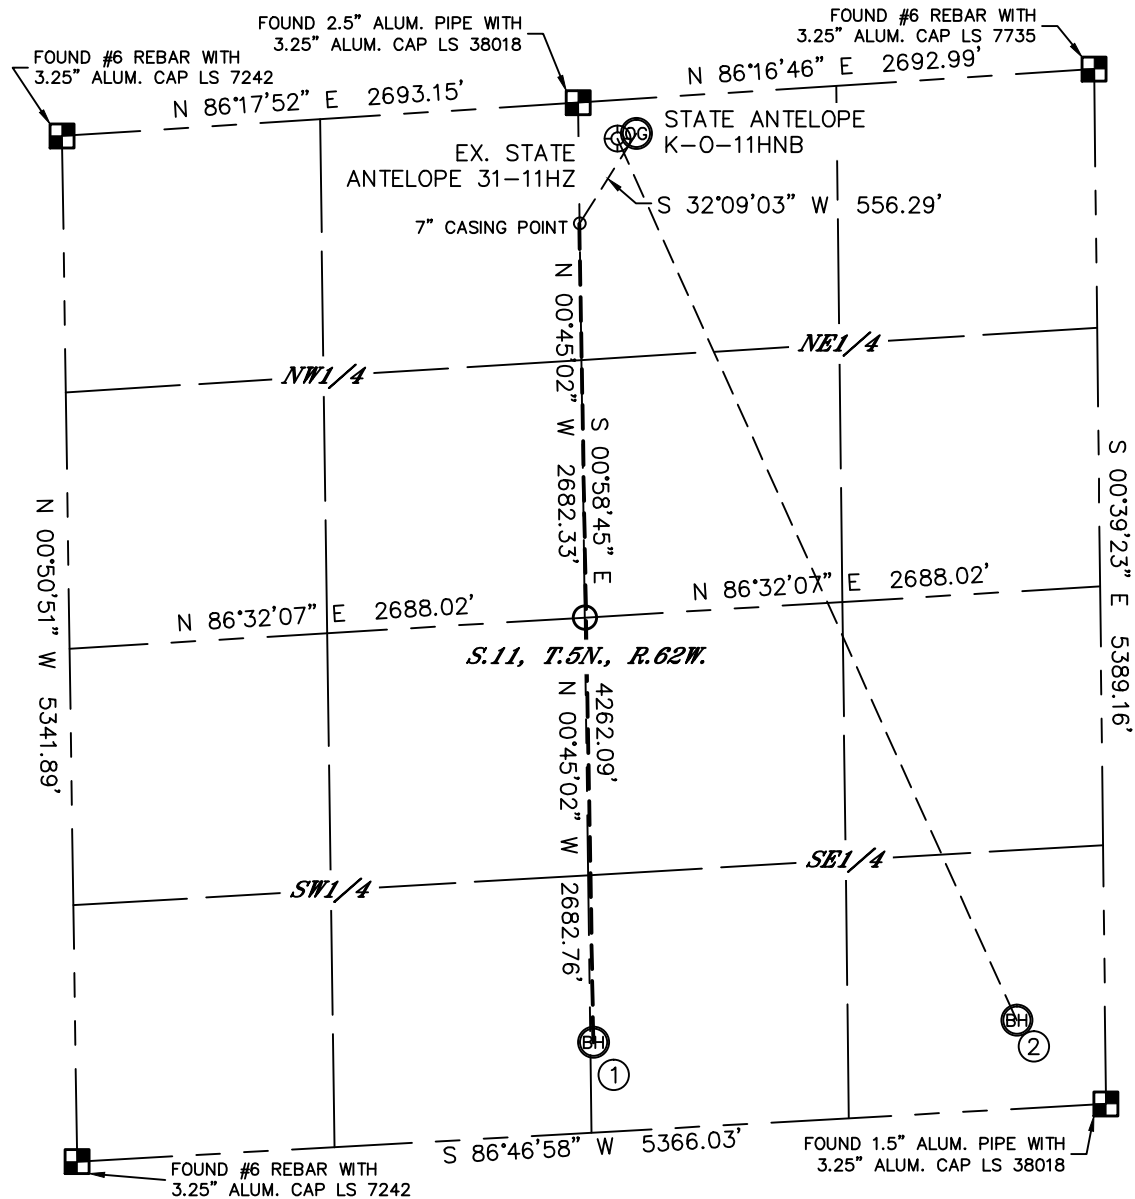

①  
—SURFACE LOCATION—  
STATE ANTELOPE  
K-O-11HNB  
180' FNL  
2389' FEL  
LAT: 40.42188°N  
LONG: 104.29413°W

②  
—SURFACE LOCATION—  
STATE ANTELOPE 31-11HZ  
200' FNL  
2487' FEL  
LAT: 40.42182°N  
LONG: 104.28964°W

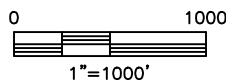

DATE: 1/18/2013  
PROJECT#: 2012144




Lat40°, Inc. 1635 Foxtrail Drive, Suite 325 Loveland, CO 970-776-3321

# MULTI-WELL PLAN

## STATE ANTELOPE 31-11 PAD

SECTION: 11  
TOWNSHIP: 5N  
RANGE: 62W

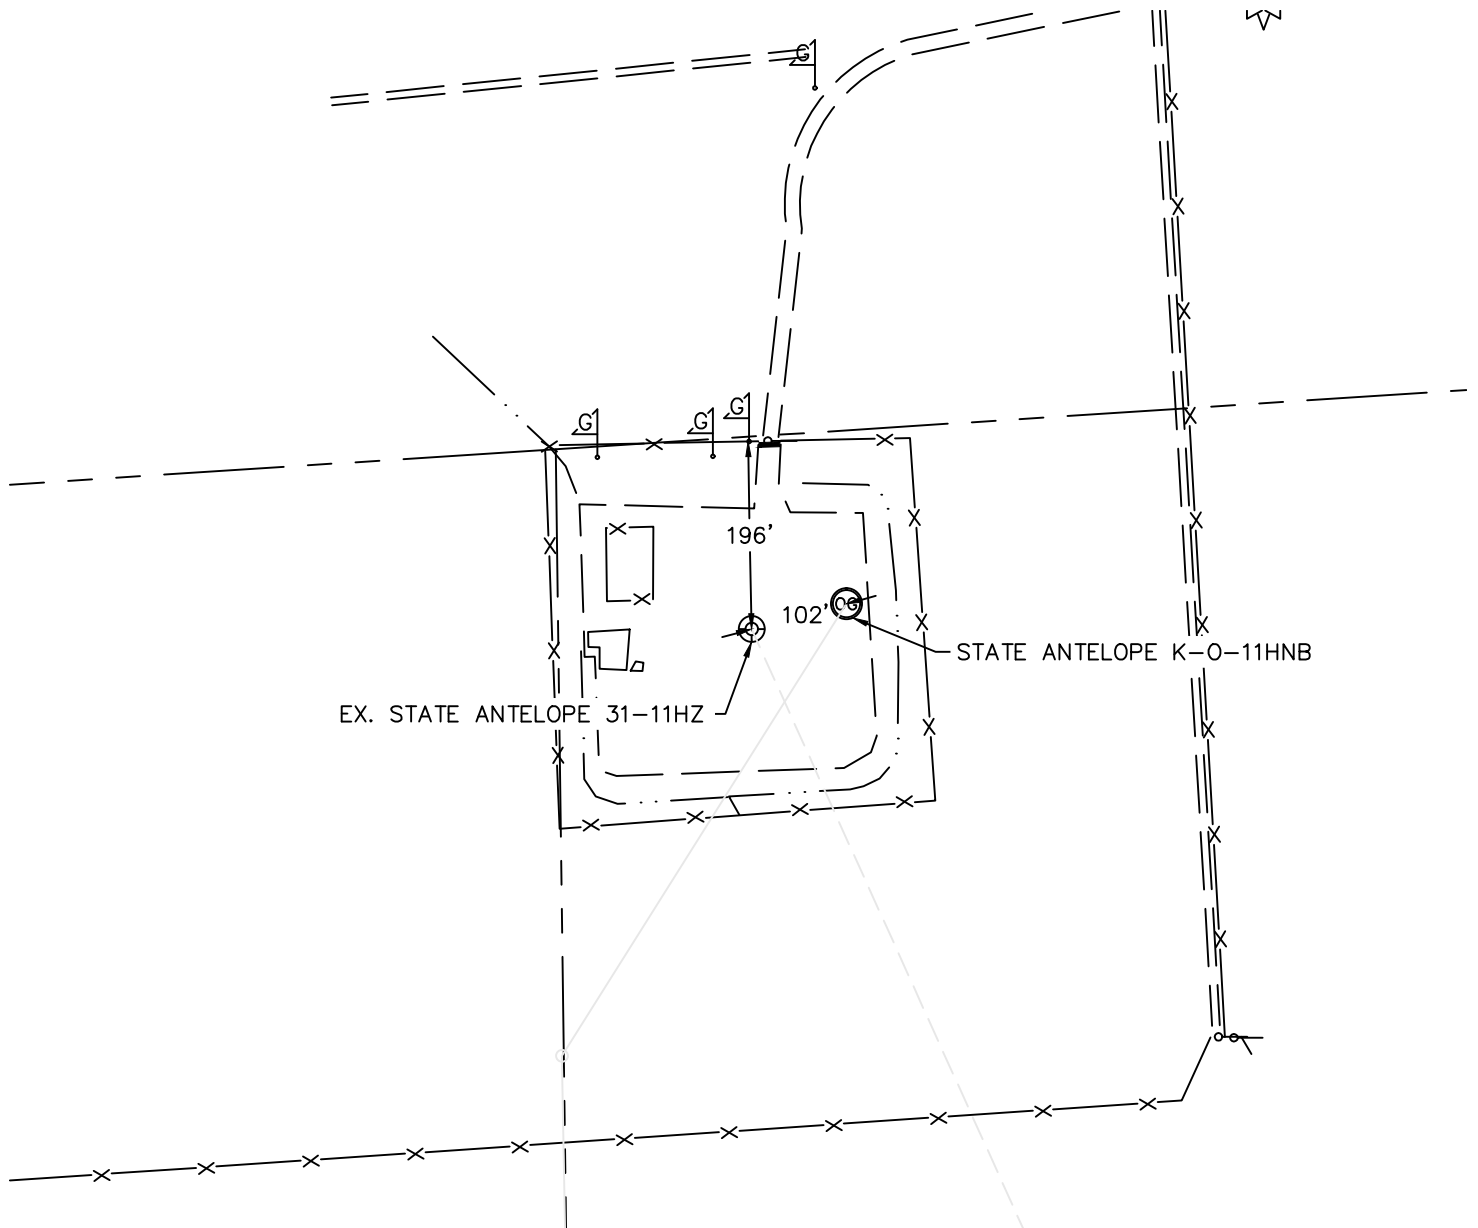

0 200  
1"=200'

DATE: 1/15/2013  
PROJECT#: 2012144