




Lat40°, Inc. 1635 Foxtrail Drive, Suite 325 Loveland, CO 970-776-3321

MULTI-WELL PLAN

KODAK WELL PAD


THIS MAP DOES NOT REPRESENT A BOUNDARY SURVEY
(SHEET 1 OF 3)

SECTION: 27
TOWNSHIP: 6N
RANGE: 67W

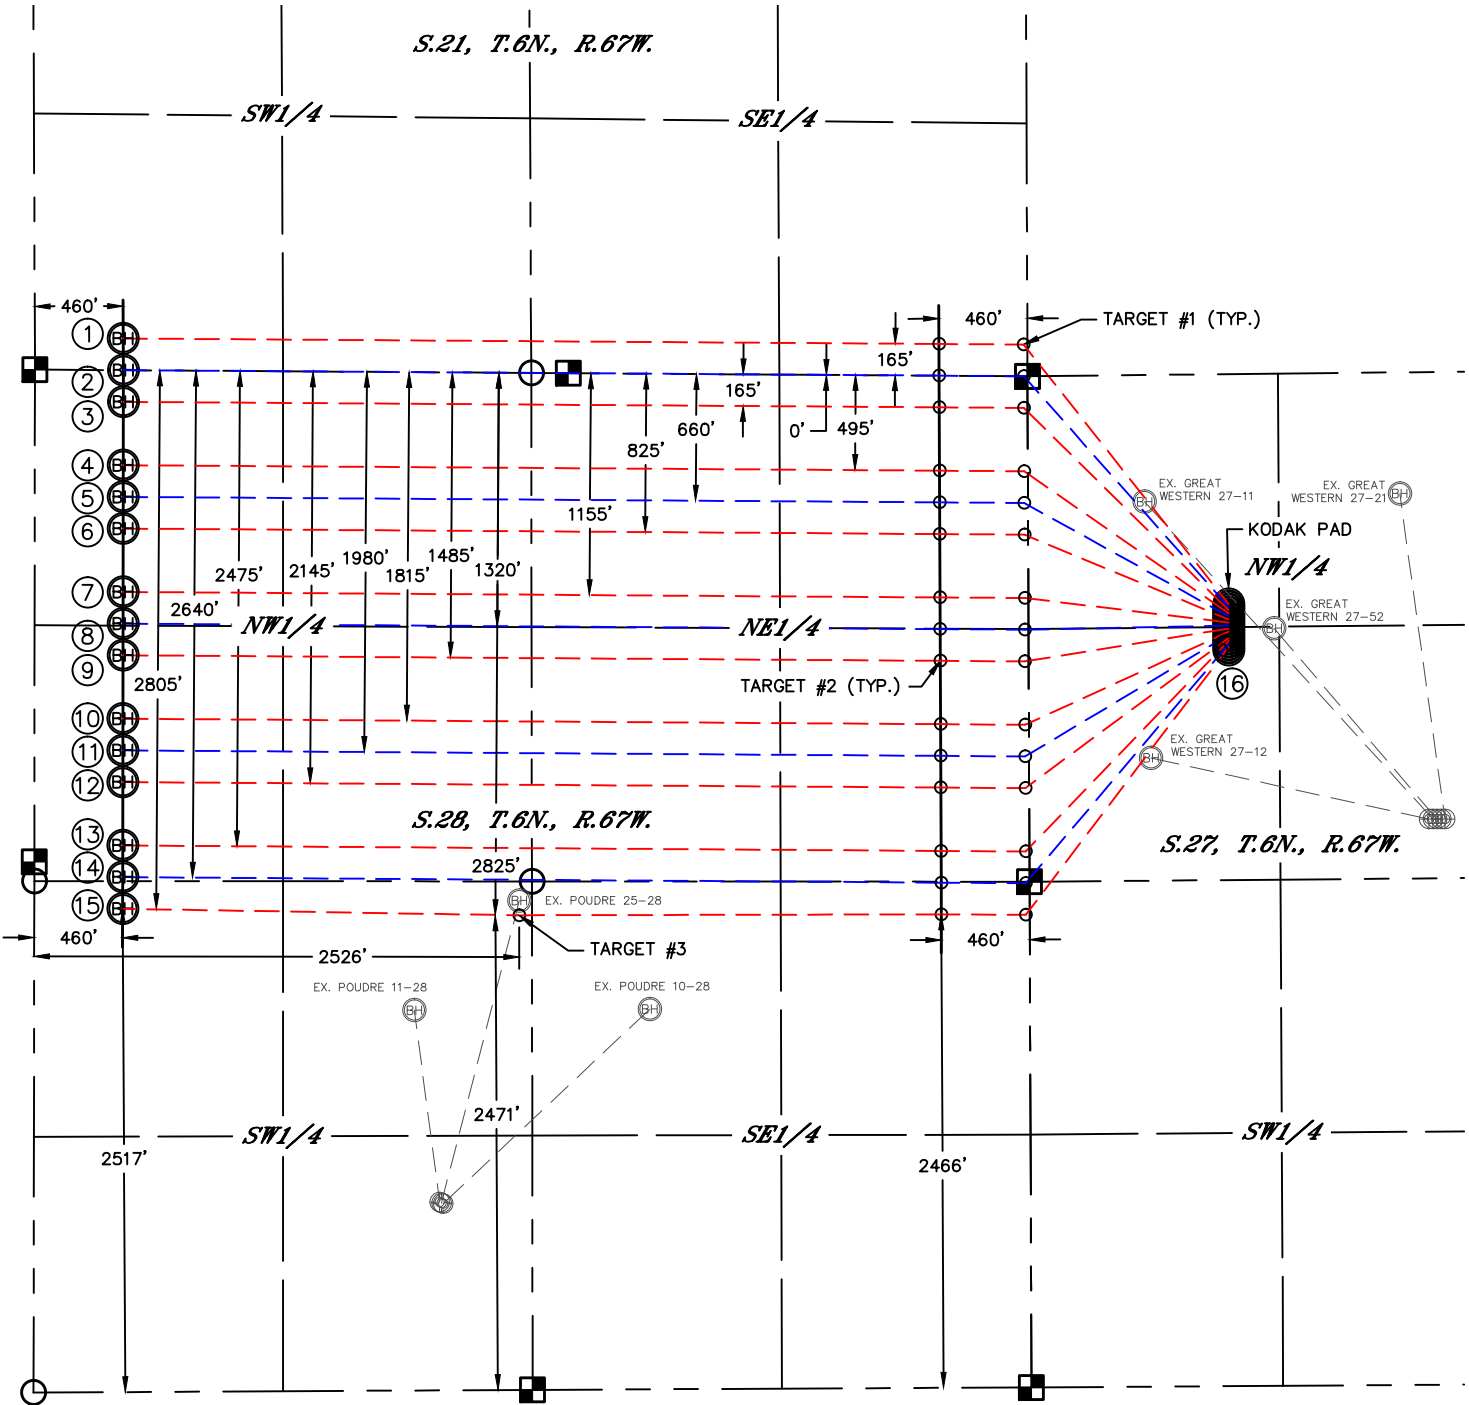

LEGEND

- = ALIQUOT MONUMENT AS DESCRIBED
- = CALCULATED POSITION

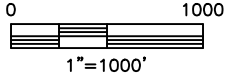

DATE: rev 3/14/2013
PROJECT#: 2012167



Lat40°, Inc. 1635 Foxtrail Drive, Suite 325 Loveland, CO 970-776-3321

MULTI-WELL PLAN

KODAK WELL PAD

THIS MAP DOES NOT REPRESENT A BOUNDARY SURVEY

(SHEET 2 OF 3)

SECTION: 27
TOWNSHIP: 6N
RANGE: 67W

①

—BOTTOM HOLE—
KODAK 1
#7-8-21-270-4-NH
165' FSL
460' FWL
LAT: 40.46578°N
LONG: 104.90603°W

②

—BOTTOM HOLE—
KODAK 2
#7-0-28-270-4-CH
0' FNL
460' FWL
LAT: 40.46533°N
LONG: 104.90603°W

③

—BOTTOM HOLE—
KODAK 3
#7-0-28-270-4-NH
165' FSL
460' FWL
LAT: 40.46488°N
LONG: 104.90604°W

④

—BOTTOM HOLE—
KODAK 4
#7-1-28-270-4-NH
495' FNL
460' FWL
LAT: 40.46397°N
LONG: 104.90605°W

⑤

—BOTTOM HOLE—
KODAK 5
#7-1-28-270-4-CH
660' FNL
460' FWL
LAT: 40.46352°N
LONG: 104.90605°W

⑥

—BOTTOM HOLE—
KODAK 6
#7-1-28-270-4-NH
825' FNL
460' FWL
LAT: 40.46307°N
LONG: 104.90605°W

⑦

—BOTTOM HOLE—
KODAK 7
#7-2-28-270-4-NH
1155' FNL
460' FWL
LAT: 40.46216°N
LONG: 104.90606°W

⑧

—BOTTOM HOLE—
KODAK 8
#7-2-28-270-4-CH
1320' FNL
460' FWL
LAT: 40.46171°N
LONG: 104.90607°W

⑨

—BOTTOM HOLE—
KODAK 9
#7-2-28-270-4-NH
1485' FNL
460' FWL
LAT: 40.46126°N
LONG: 104.90607°W

⑩

—BOTTOM HOLE—
KODAK 10
#7-3-28-270-4-NH
1815' FNL
460' FWL
LAT: 40.46035°N
LONG: 104.90608°W

⑪

—BOTTOM HOLE—
KODAK 11
#7-3-28-270-4-CH
1980' FNL
460' FWL
LAT: 40.45990°N
LONG: 104.90609°W

⑫

—BOTTOM HOLE—
KODAK 12
#7-3-28-270-4-NH
2145' FNL
460' FWL
LAT: 40.45945°N
LONG: 104.90609°W

⑬

—BOTTOM HOLE—
KODAK 13
#7-4-28-270-4-NH
2475' FNL
460' FWL
LAT: 40.45854°N
LONG: 104.90610°W

⑭

—BOTTOM HOLE—
KODAK 14
#7-4-28-270-4-CH
2640' FNL
460' FWL
LAT: 40.45809°N
LONG: 104.90611°W

⑮

—BOTTOM HOLE—
KODAK 15
#7-4-28-270-4-NH
2805' FNL
460' FWL
LAT: 40.45763°N
LONG: 104.90611°W

⑯

—BOTTOM HOLE—
KODAK 16




LEGEND



= ALIQUOT MONUMENT AS DESCRIBED



= CALCULATED POSITION

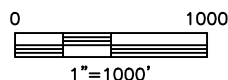


DATE: 2/21/2013
PROJECT#: 2012167



MULTI-WELL PLAN

KODAK WELL PAD
(SHEET 3 OF 3)

SECTION: 27
TOWNSHIP: 6N
RANGE: 67W

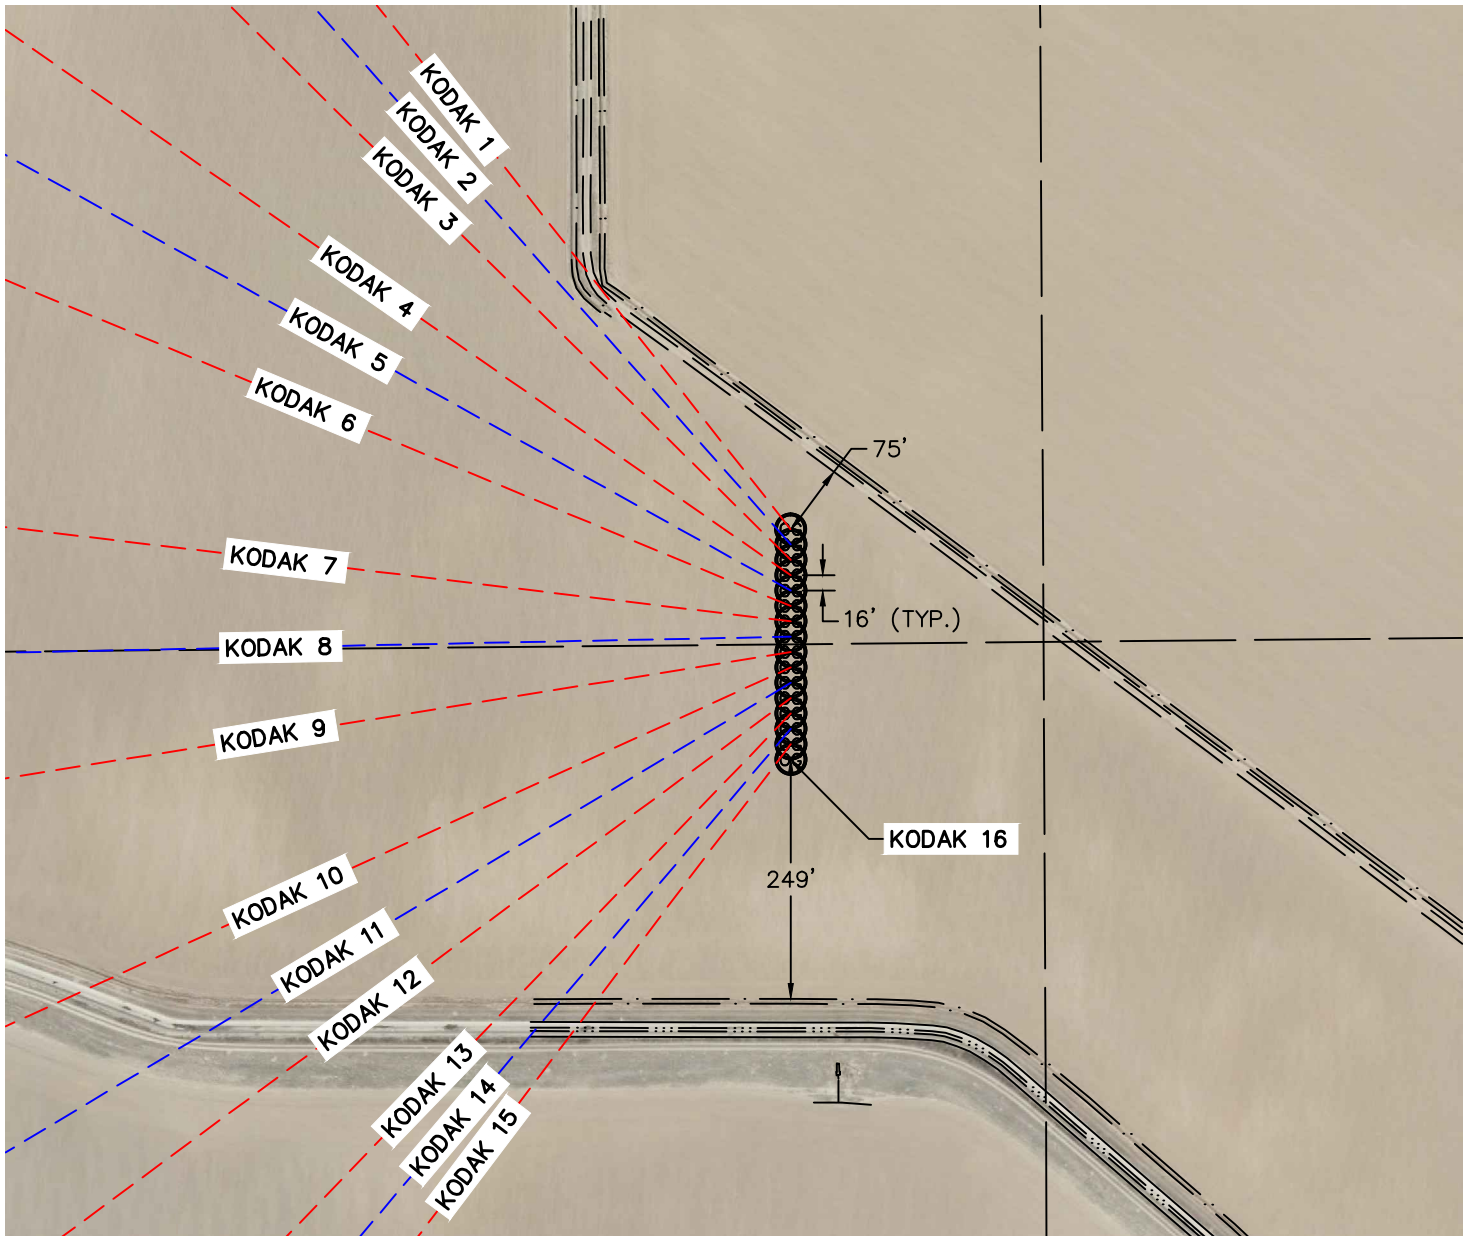

WELL NAMES:

KODAK 1 #7-8-21-270-4-NH
KODAK 2 #7-0-28-270-4-CH
KODAK 3 #7-0-28-270-4-NH
KODAK 4 #7-1-28-270-4-NH
KODAK 5 #7-1-28-270-4-CH
KODAK 6 #7-1-28-270-4-NH
KODAK 7 #7-2-28-270-4-NH
KODAK 8 #7-2-28-270-4-CH
KODAK 9 #7-2-28-270-4-NH
KODAK 10 #7-3-28-270-4-NH
KODAK 11 #7-3-28-270-4-CH
KODAK 12 #7-3-28-270-4-NH
KODAK 13 #7-4-28-270-4-NH
KODAK 14 #7-4-28-270-4-CH
KODAK 15 #7-4-28-270-4-NH
KODAK 16

