

Pit Cross-Sections: Tornado 12-53-8-2

High Prairie Surveying of Kiowa, Colorado in accordance with a request from **Pine Ridge Oil & Gas, LLC** has determined the location of **Tornado 12-53-8-2** to be **230 feet FNL**, and **2315 feet FEL**, (90° off Section lines) of **SECTION 8**, Township **12s**, Range **53w** of the 6th Principal Meridian, and **Tornado 12-53-8-2 (BHL)** to be **264 feet FSL**, and **882 feet FEL**, (90° off Section lines) of **SECTION 5**, Township **12s**, Range **53w** of the 6th Principal Meridian **Lincoln County**, Colorado.


Date: Staked on 04/04/13 drawn on 04/16/13.

Re:


Drawn:

Staked by Elijah Frane

Drawn by Dustin Cotter

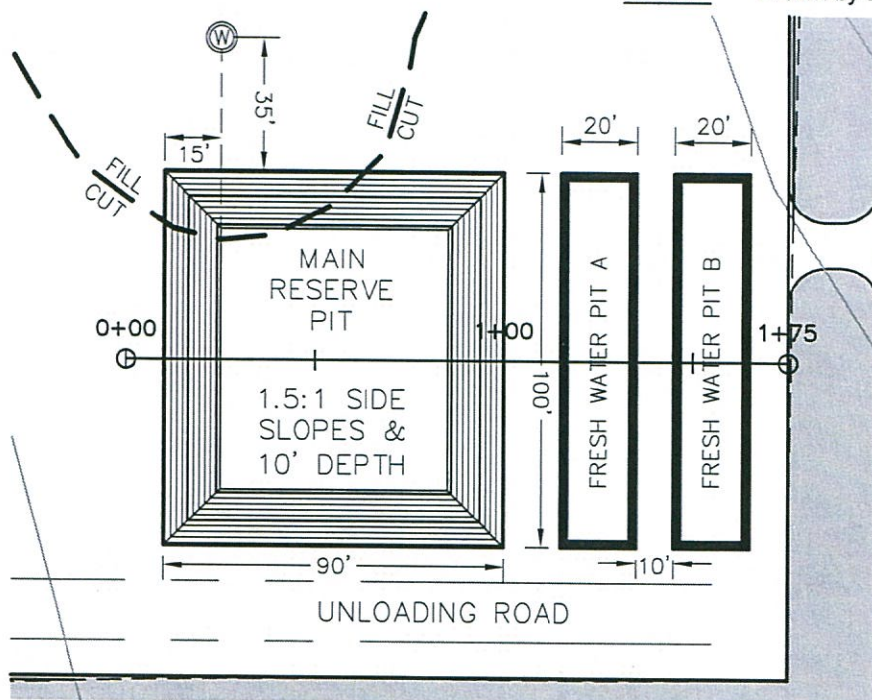

RESERVE PIT CROSS-SECTION

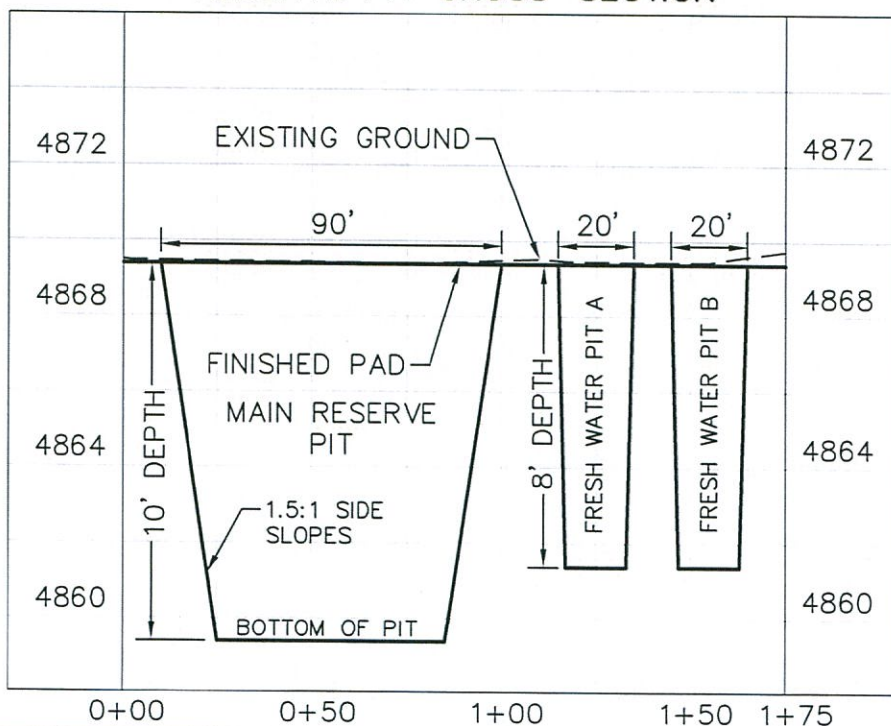

SCALE:
1"=50' HORIZ.
1"=5' VERT.

