


Pit Cross-Sections Surprise 12-54-36-6

High Prairie Surveying of Kiowa, Colorado in accordance with a request from **Pine Ridge Oil & Gas, LLC** has determined the location of **Surprise 12-54-36-6** to be **1698 feet FNL**, and **1384 feet FWL**, (90° off Section lines) of SECTION **36**, Township **12s**, Range **54w** of the 6th Principal Meridian, **Lincoln County**, Colorado.


Date: Staked on 04/15/13 drawn on 04/22/13.

Re:
Drawn:

Staked by Elijah Frane
Drawn by Dustin Cotter

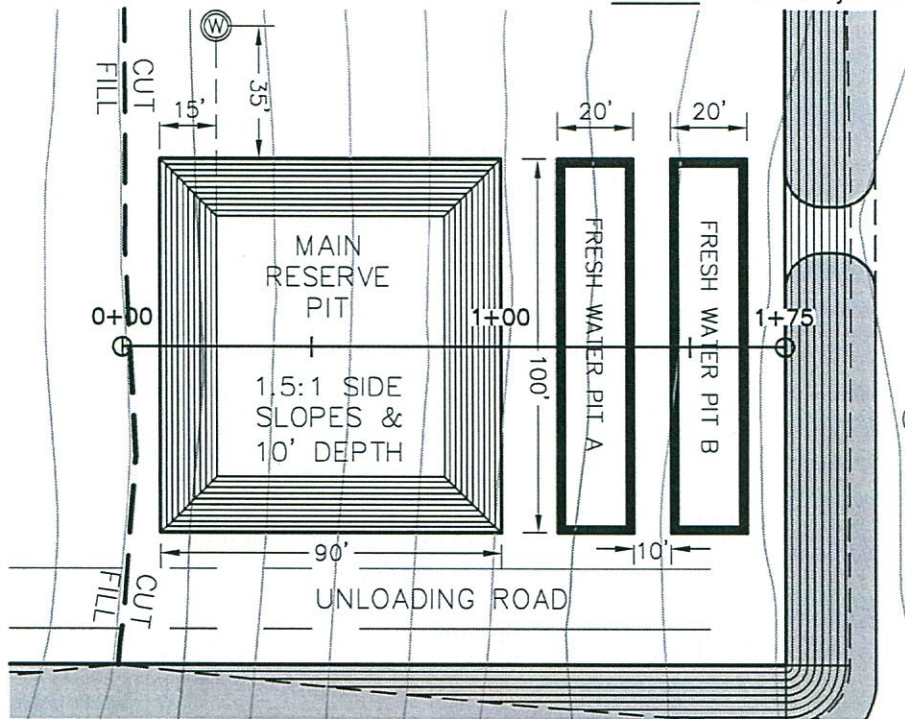

RESERVE PIT CROSS-SECTION

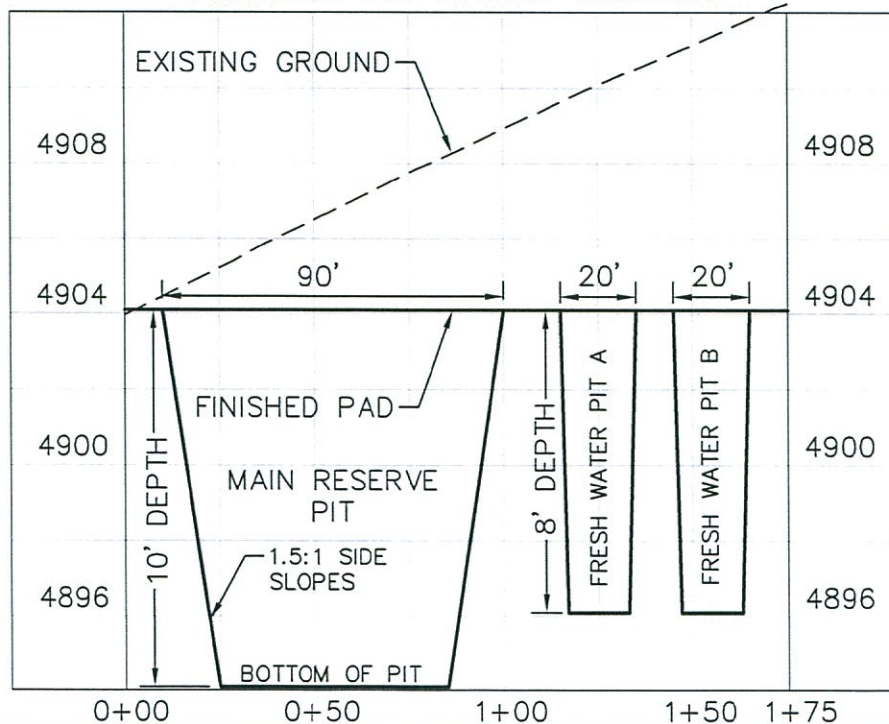

SCALES:
1"=50' HORIZ.
1"=5' VERT.

