


SHABLE AB15-69HNL, SHABLE USX PC AB15-69-1HNL, SHABLE PC AB15-68-1HNL  
SHABLE AB14-69HNL & SHABLE AB14-69-1HNL

SECTION 14, TOWNSHIP 7 NORTH, RANGE 64 WEST OF THE 6TH PRINCIPAL MERIDIAN

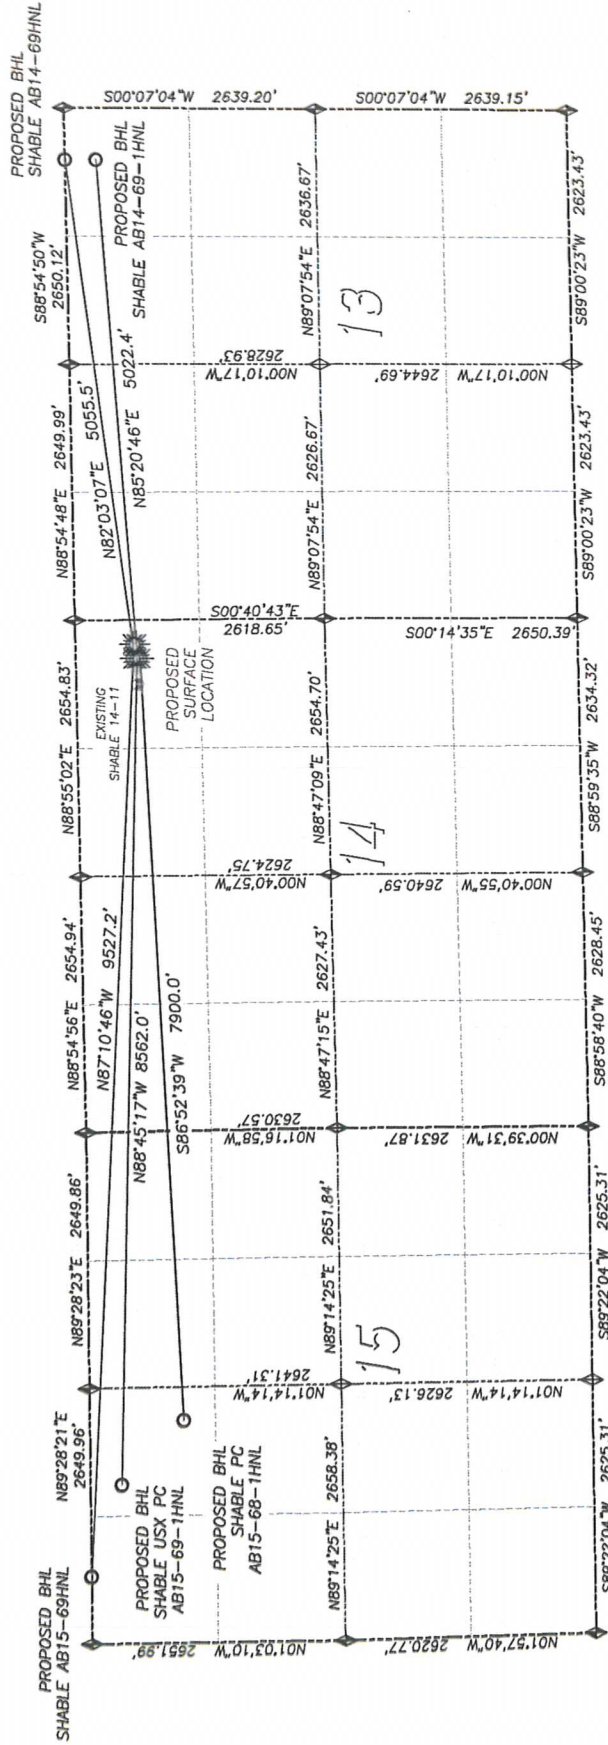

- LEGEND**
- FOUND MONUMENT AS DESCRIBED
  - PROPOSED WELL
  - EXISTING WELL
  - BOTTOM HOLE
  - ABANDONED WELL
  - CALCULATED POSITION

Well Name	Qtr - Qtr	Footage	Latitude	Longitude	Elevation
SHABLE AB15-69HNL	SHL NE NE 14	605' FNL	40.57888	-104.50847	4825
	BHL NW NW 15	1' FNL	40.58046	-104.54270	
SHABLE USX PC AB15-69-1HNL	SHL NE NE 14	643' FNL	40.57878	-104.50847	4825
	BHL NE NW 15	330' FNL	40.57955	-104.53927	
SHABLE PC AB15-68-1HNL	SHL NE NE 14	680' FNL	40.57868	-104.50847	4825
	BHL NE NW 15	990' FNL	40.57773	-104.53688	
SHABLE AB14-69HNL	SHL NE NE 14	605' FNL	40.57889	-104.50793	4825
	BHL NE NE 13	1' FNL	40.58065	-104.48989	
SHABLE AB14-69-1HNL	SHL NE NE 14	643' FNL	40.57878	-104.50793	4824
	BHL NE NE 13	330' FNL	40.57975	-104.48990	

NOTICE: According to Colorado law you MUST commence any legal action based upon any defect in this W.L.C. within three years after you first discover such defect. In no event may any action based upon any such defect in this W.L.C. be commenced more than ten years from the date of the certification shown hereon.

DALEY LAND SURVEYING, INC. PARKER, CO. 80134 303 953 9841

**MULTI-WELL PAD LOCATION DRAWING**  
**SHABLE AB15-69HNL, SHABLE USX PC AB15-69-1HNL,**  
**SHABLE PC AB15-68-1HNL, SHABLE 14-11,**  
**SHABLE AB14-69HNL & SHABLE AB14-69-1HNL**

SECTION 14, TOWNSHIP 7 NORTH, RANGE 64 WEST OF THE 6TH PRINCIPAL MERIDIAN

