




Lat40°, Inc. 1635 Foxtrail Drive, Suite 325 Loveland, CO 970-776-3321

CUT & FILL DIAGRAM

PRONGHORN J-4 PAD

SECTION: 4
TOWNSHIP: 5N
RANGE: 61W

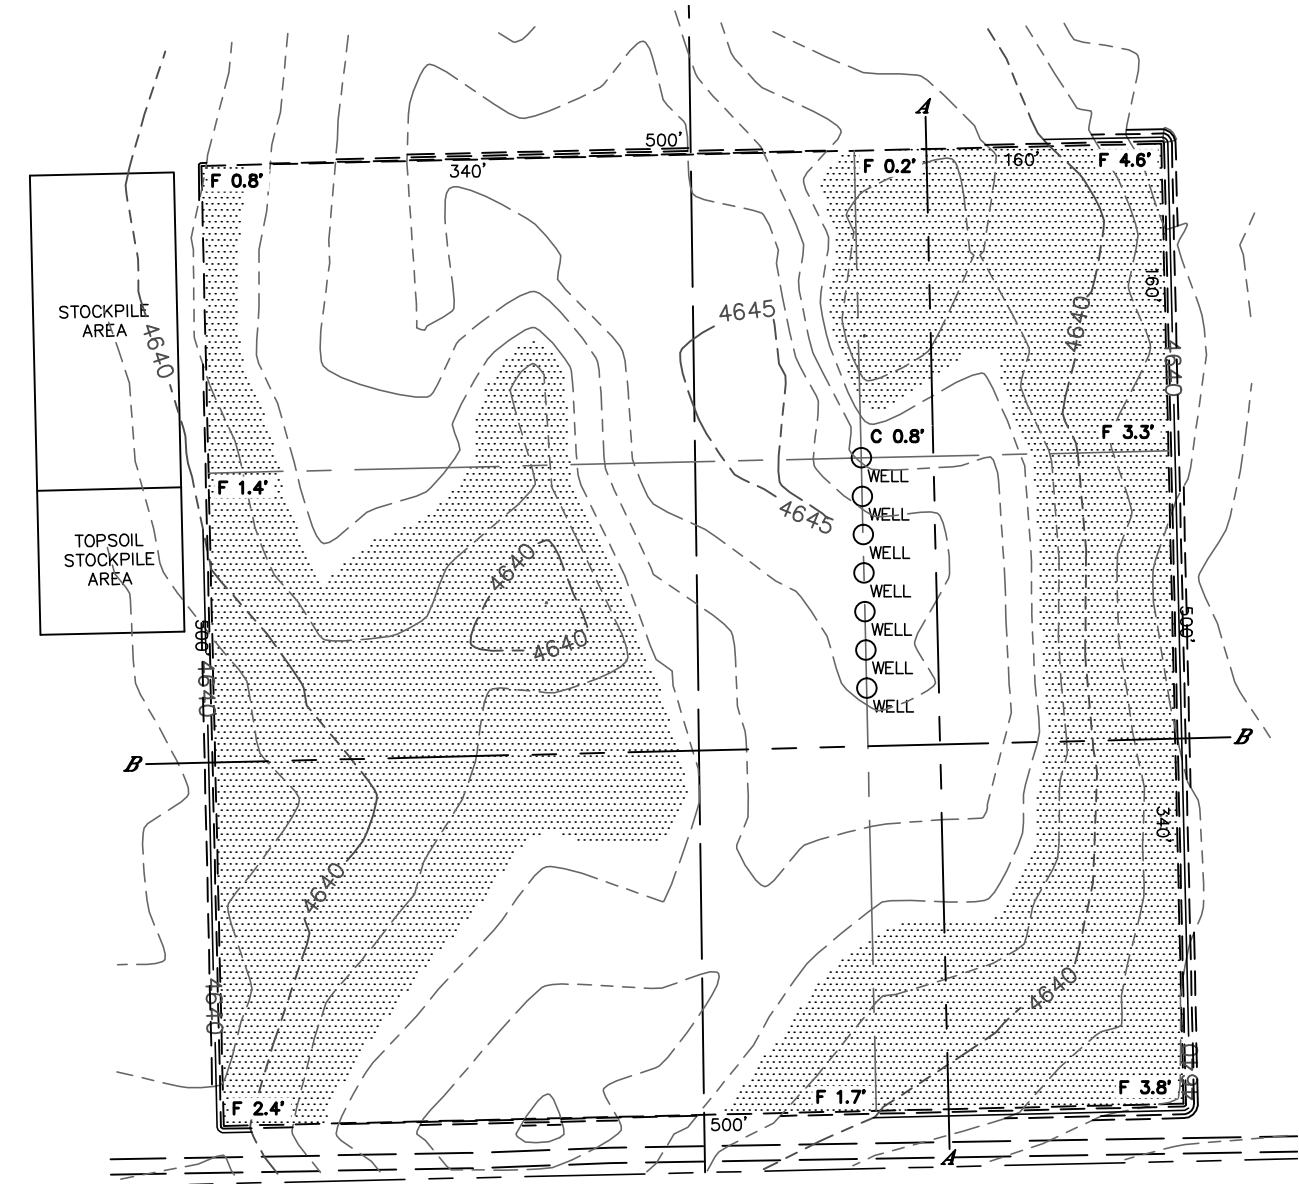

OPERATOR: BONANZA CREEK ENERGY, INC.
LOCATION: 370' FSL, 1410' FWL
EXISTING ELEV= 4642.5'
PROPOSED ELEV= 4641.7'
DISTURBANCE= 6.0 ACRES


ESTIMATED EARTHWORK:
TOPSOIL= 9,680 CY
CUT= 6,893 CY
FILL= 6,883 CY
STOCKPILE:
EXCESS= 10 CY

NOTE:

- 1) Ground elevations are based on an observed GPS elevation (NAVD 1988 DATUM).
- 2) No allowance has been made for soil expansion or compaction
- 3) Proposed elevation does not account for top soil removal.
- 4) Top soil volume assumes 12" depth across entire location.
- 5) Fill slopes 2:1
- 6) Cut slopes 1.5:1

LEGEND

EX. CONTOUR	---
PRO. CONTOUR	---
FILL AREA	

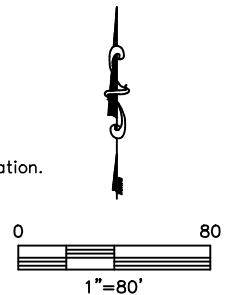


DATE: 4/11/2013
PROJECT#: 2012073



CROSS SECTION DIAGRAM

PRONGHORN J-4 PAD

SECTION: 4
TOWNSHIP: 5N
RANGE: 61W

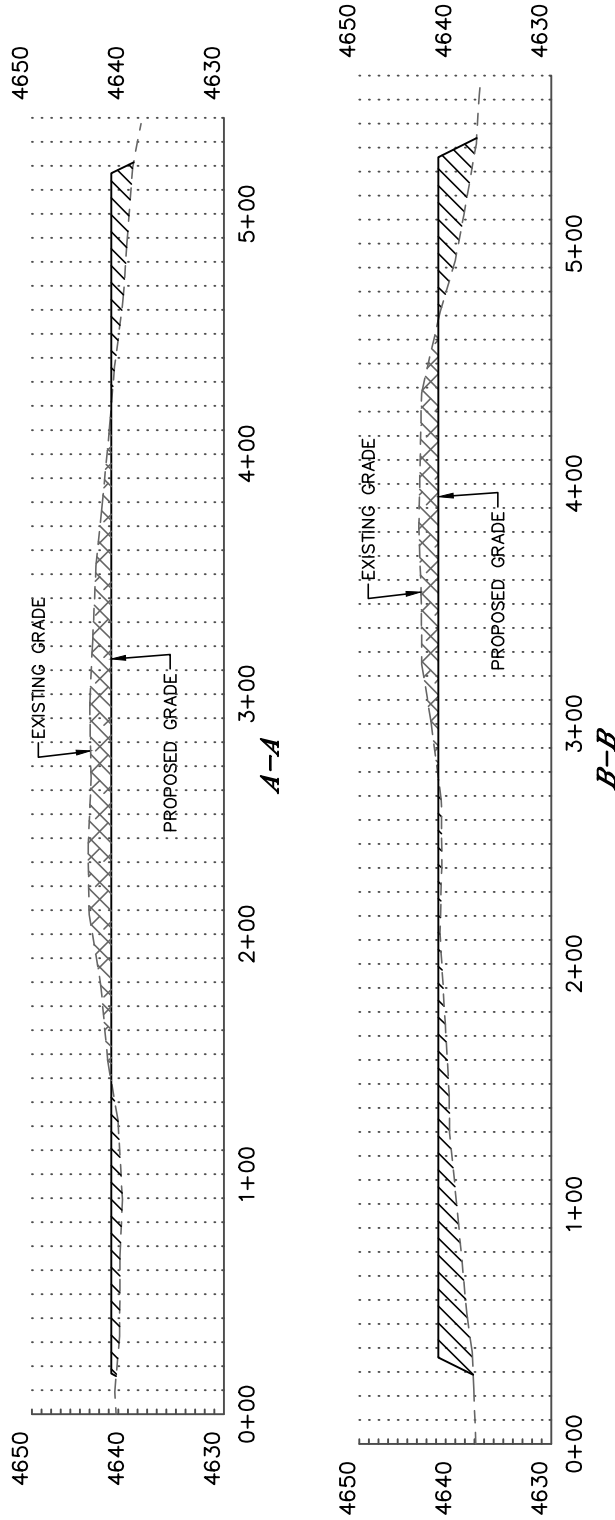

HORIZONTAL SCALE: 1"=80', VERTICAL SCALE: 1"=20'