





Lat40°, Inc. 1635 Foxtrail Drive, Suite 325 Loveland, CO 970-776-3321

MULTI-WELL PLAN

PAVISTMA SOUTH PAD

THIS MAP DOES NOT REPRESENT A BOUNDARY SURVEY

SECTION: 32
TOWNSHIP: 6N
RANGE: 67W

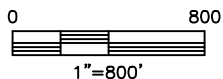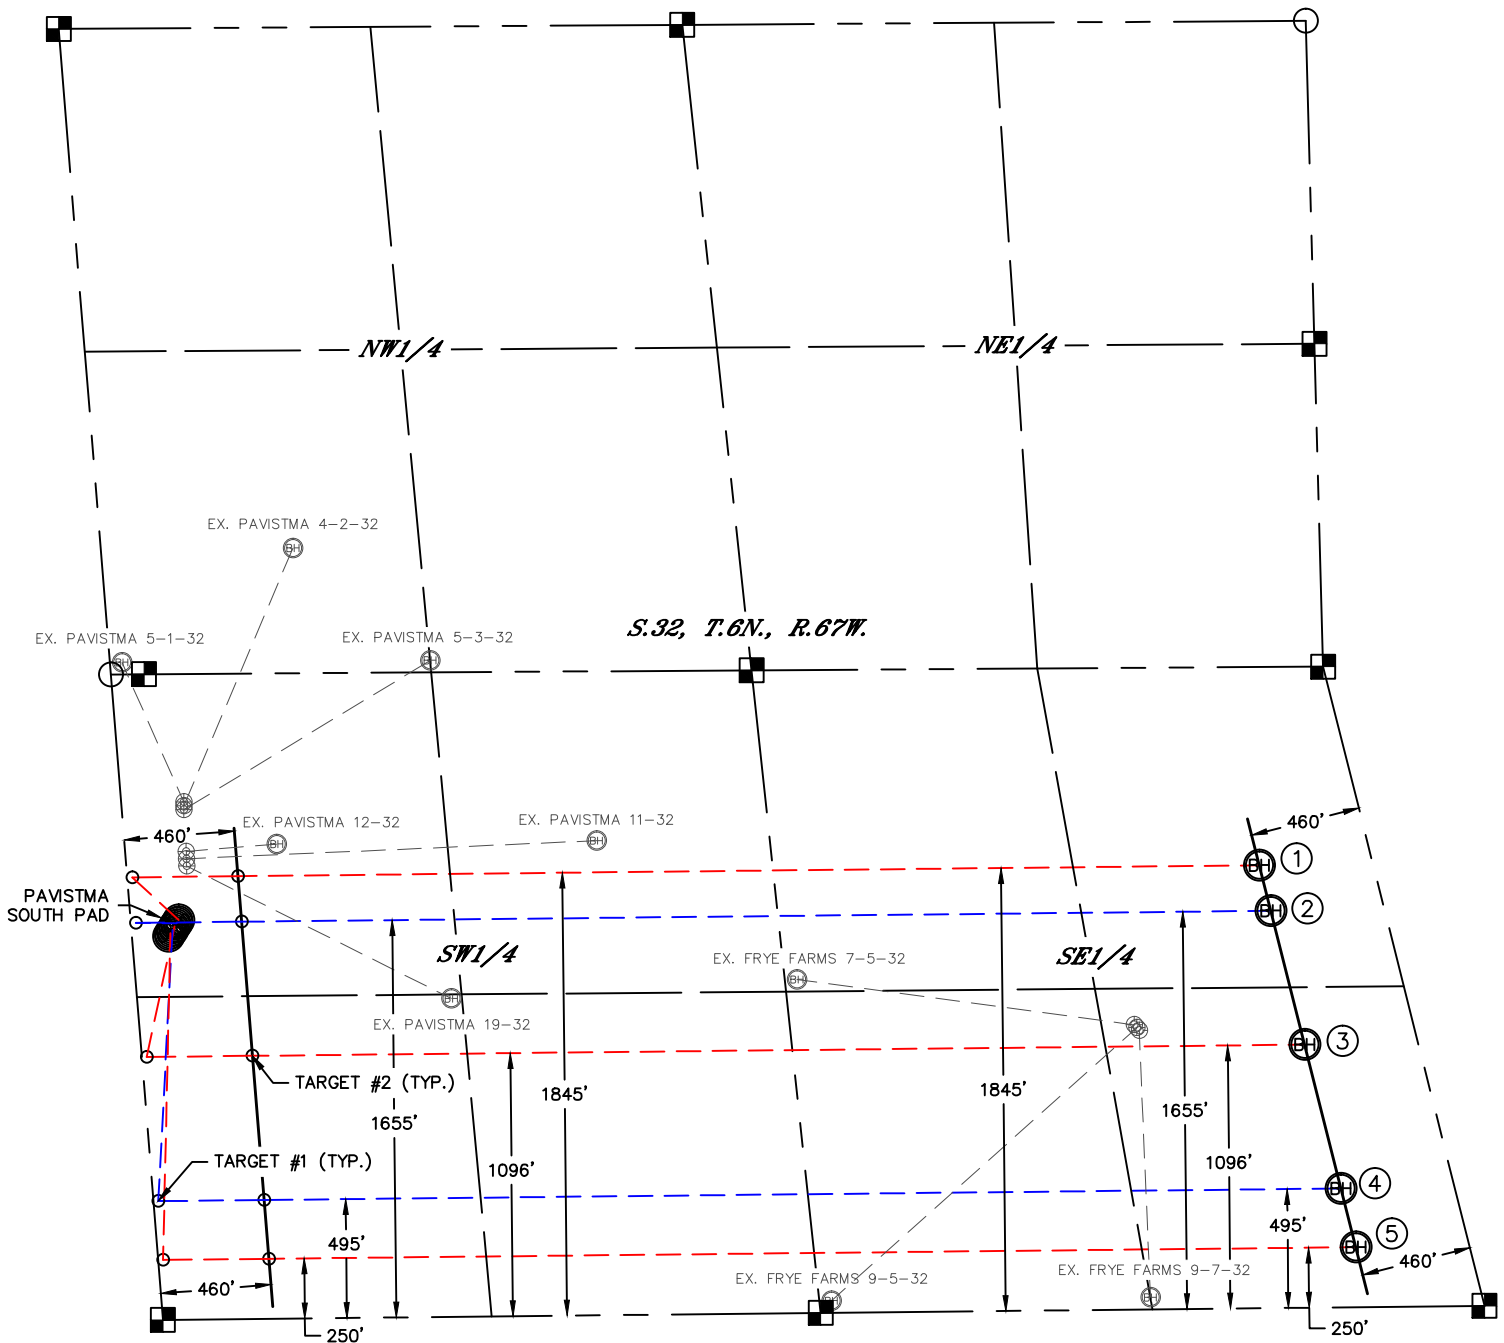

LEGEND

- = ALIQUOT MONUMENT AS DESCRIBED
- = CALCULATED POSITION

①

-BOTTOM HOLE-
PAVISTMA SOUTH 1
#1-5-32-090-4-NH
1845' FSL
460' FEL
LAT: 40.44108°N
LONG: 104.90862°W

②

-BOTTOM HOLE-
PAVISTMA SOUTH 2
#1-5-32-090-4-CH
1655' FSL
460' FEL
LAT: 40.44056°N
LONG: 104.90845°W

③

-BOTTOM HOLE-
PAVISTMA SOUTH 3
#1-6-32-090-4-NH
1096' FSL
460' FEL
LAT: 40.43903°N
LONG: 104.90796°W

④

-BOTTOM HOLE-
PAVISTMA SOUTH 4
#1-7-32-090-4-CH
495' FSL
460' FEL
LAT: 40.43738°N
LONG: 104.90743°W

⑤

-BOTTOM HOLE-
PAVISTMA SOUTH 5
#1-8-32-090-4-NH
250' FSL
460' FEL
LAT: 40.43671°N
LONG: 104.90721°W

⑥

-BOTTOM HOLE-
PAVISTMA SOUTH 6

DATE: 2/20/2013
PROJECT#: 2011316




Lat40°, Inc. 1635 Foxtrail Drive, Suite 325 Loveland, CO 970-776-3321

MULTI-WELL PLAN

PAVISTMA SOUTH PAD

SECTION: 32
TOWNSHIP: 6N
RANGE: 67W

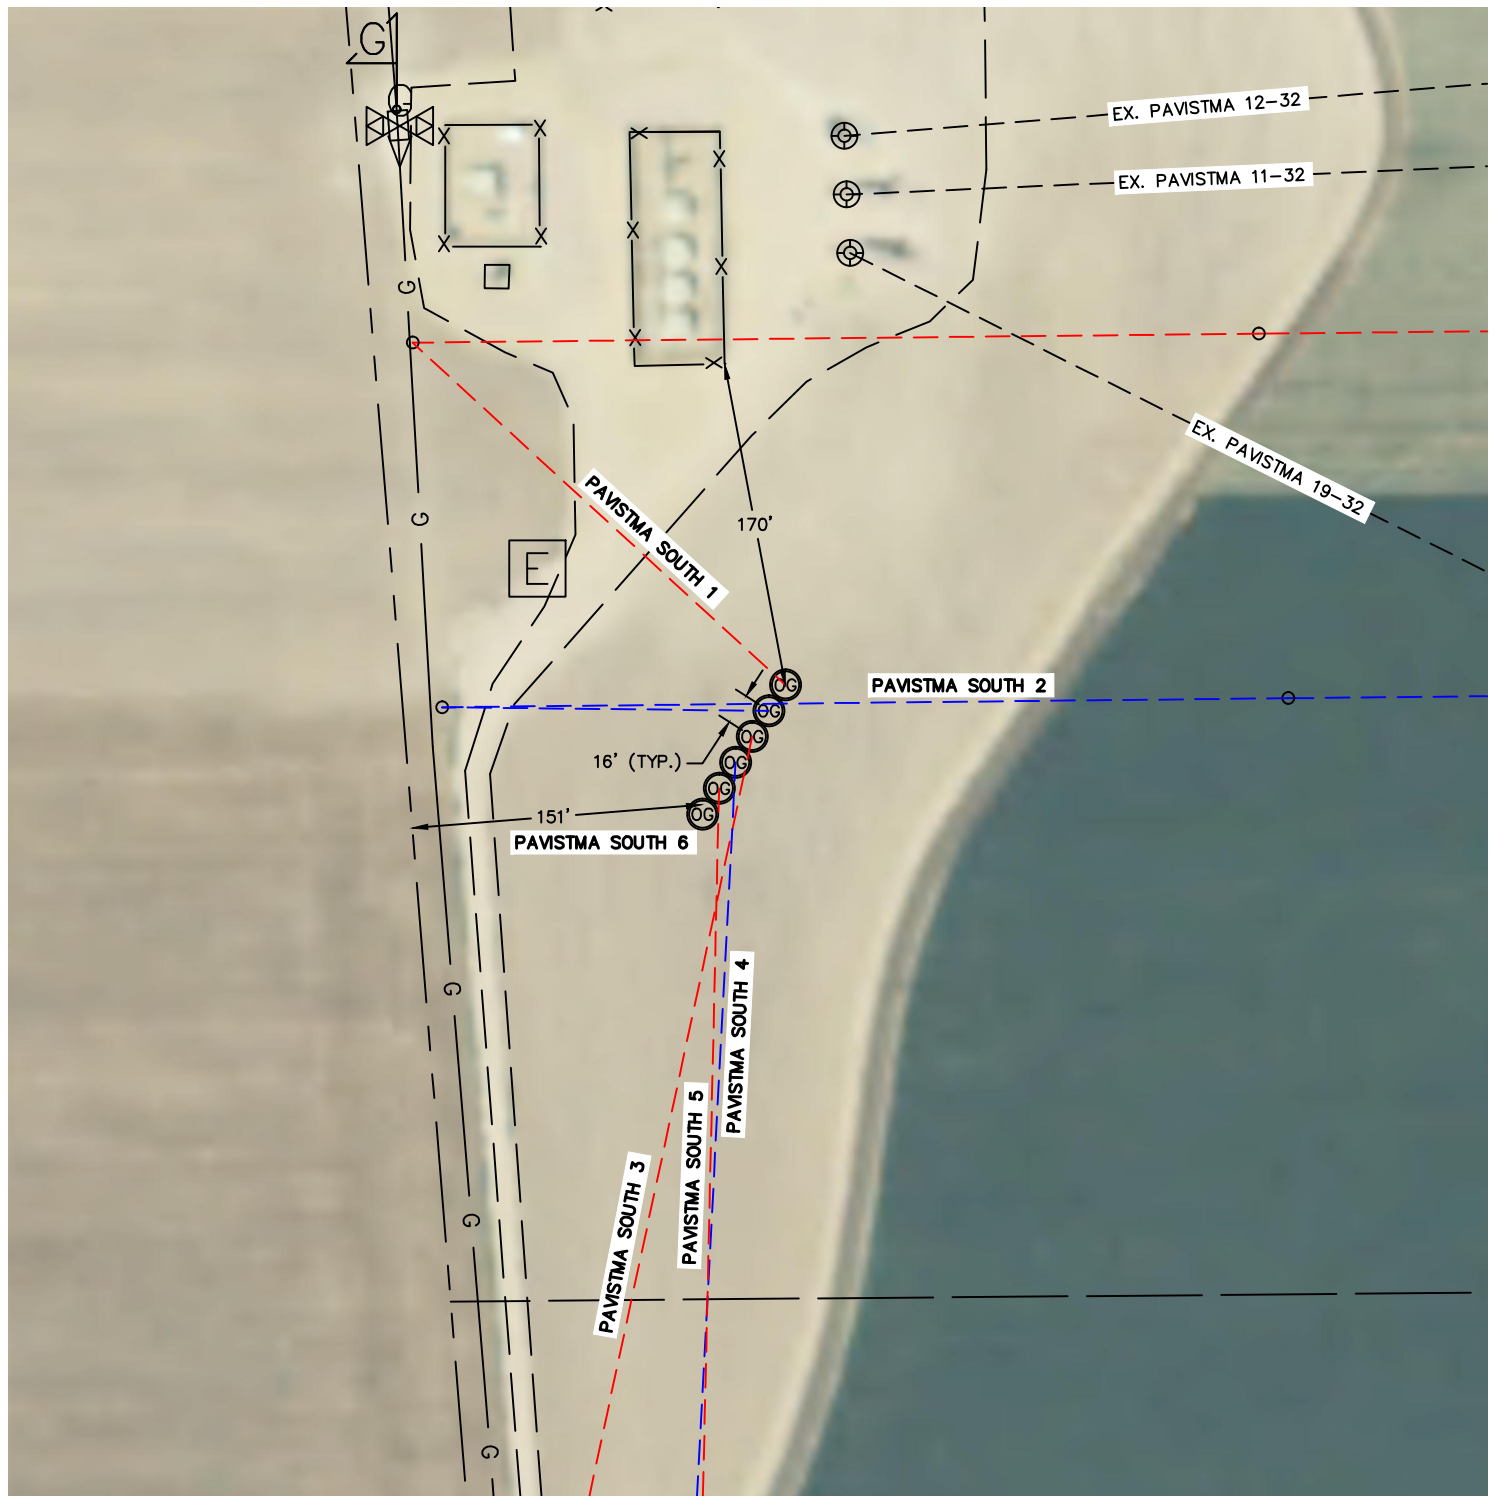

WELL NAMES:

PAVISTMA SOUTH 1 #1-5-32-090-4-NH
PAVISTMA SOUTH 2 #1-5-32-090-4-CH
PAVISTMA SOUTH 3 #1-6-32-090-4-NH
PAVISTMA SOUTH 4 #1-7-32-090-4-CH
PAVISTMA SOUTH 5 #1-8-32-090-4-NH
PAVISTMA SOUTH 6

DATE: 2/20/2013
PROJECT#: 2011316