


ENCANA OIL & GAS (USA) INC

SURFACE DISTURBANCE AREA WELL PAD (NGG30NE) EXPANSION Section 30, T8S, R91W, 6th P.M.



500' OFFSET FROM
DISTURBANCE

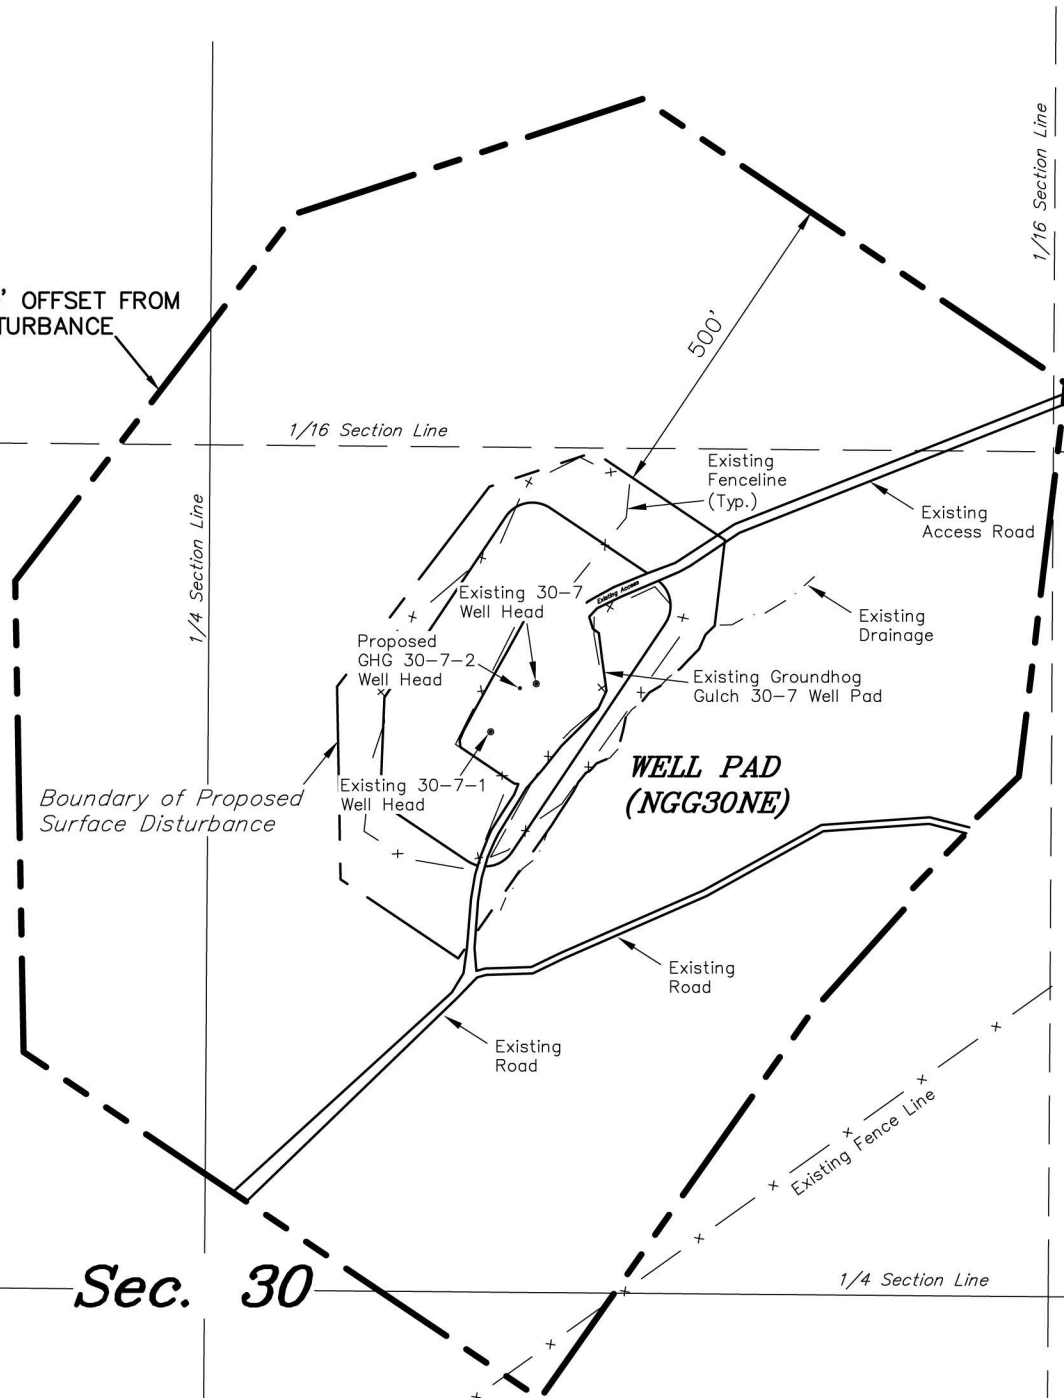

Distances from Well Heads

WELL	BUILDING	ABOVE GROUND UTILITY	PUBLIC ROAD	RAILROAD
G30	3,883'	3,883'	3,208'	16.5 MILES

SURVEYED BY: C.D.S. DATE SURVEYED: 10-06-11
DRAWN BY: M.W. DATE DRAWN: 03-07-13
SCALE: 1" = 300' REVISED: M.W. 04-26-13

Tri State
Land Surveying, Inc.
180 NORTH VERNAL AVE. VERNAL, UTAH 84078
(435) 781-2501

SHEET
3
of 8