

Figure 3


BILL BARRETT CORPORATION

LOCATION DRAWING

FOR

DAVES 3-11-39-18 PAD

SECTION 11, T39N, R18W, N.M.P.M.

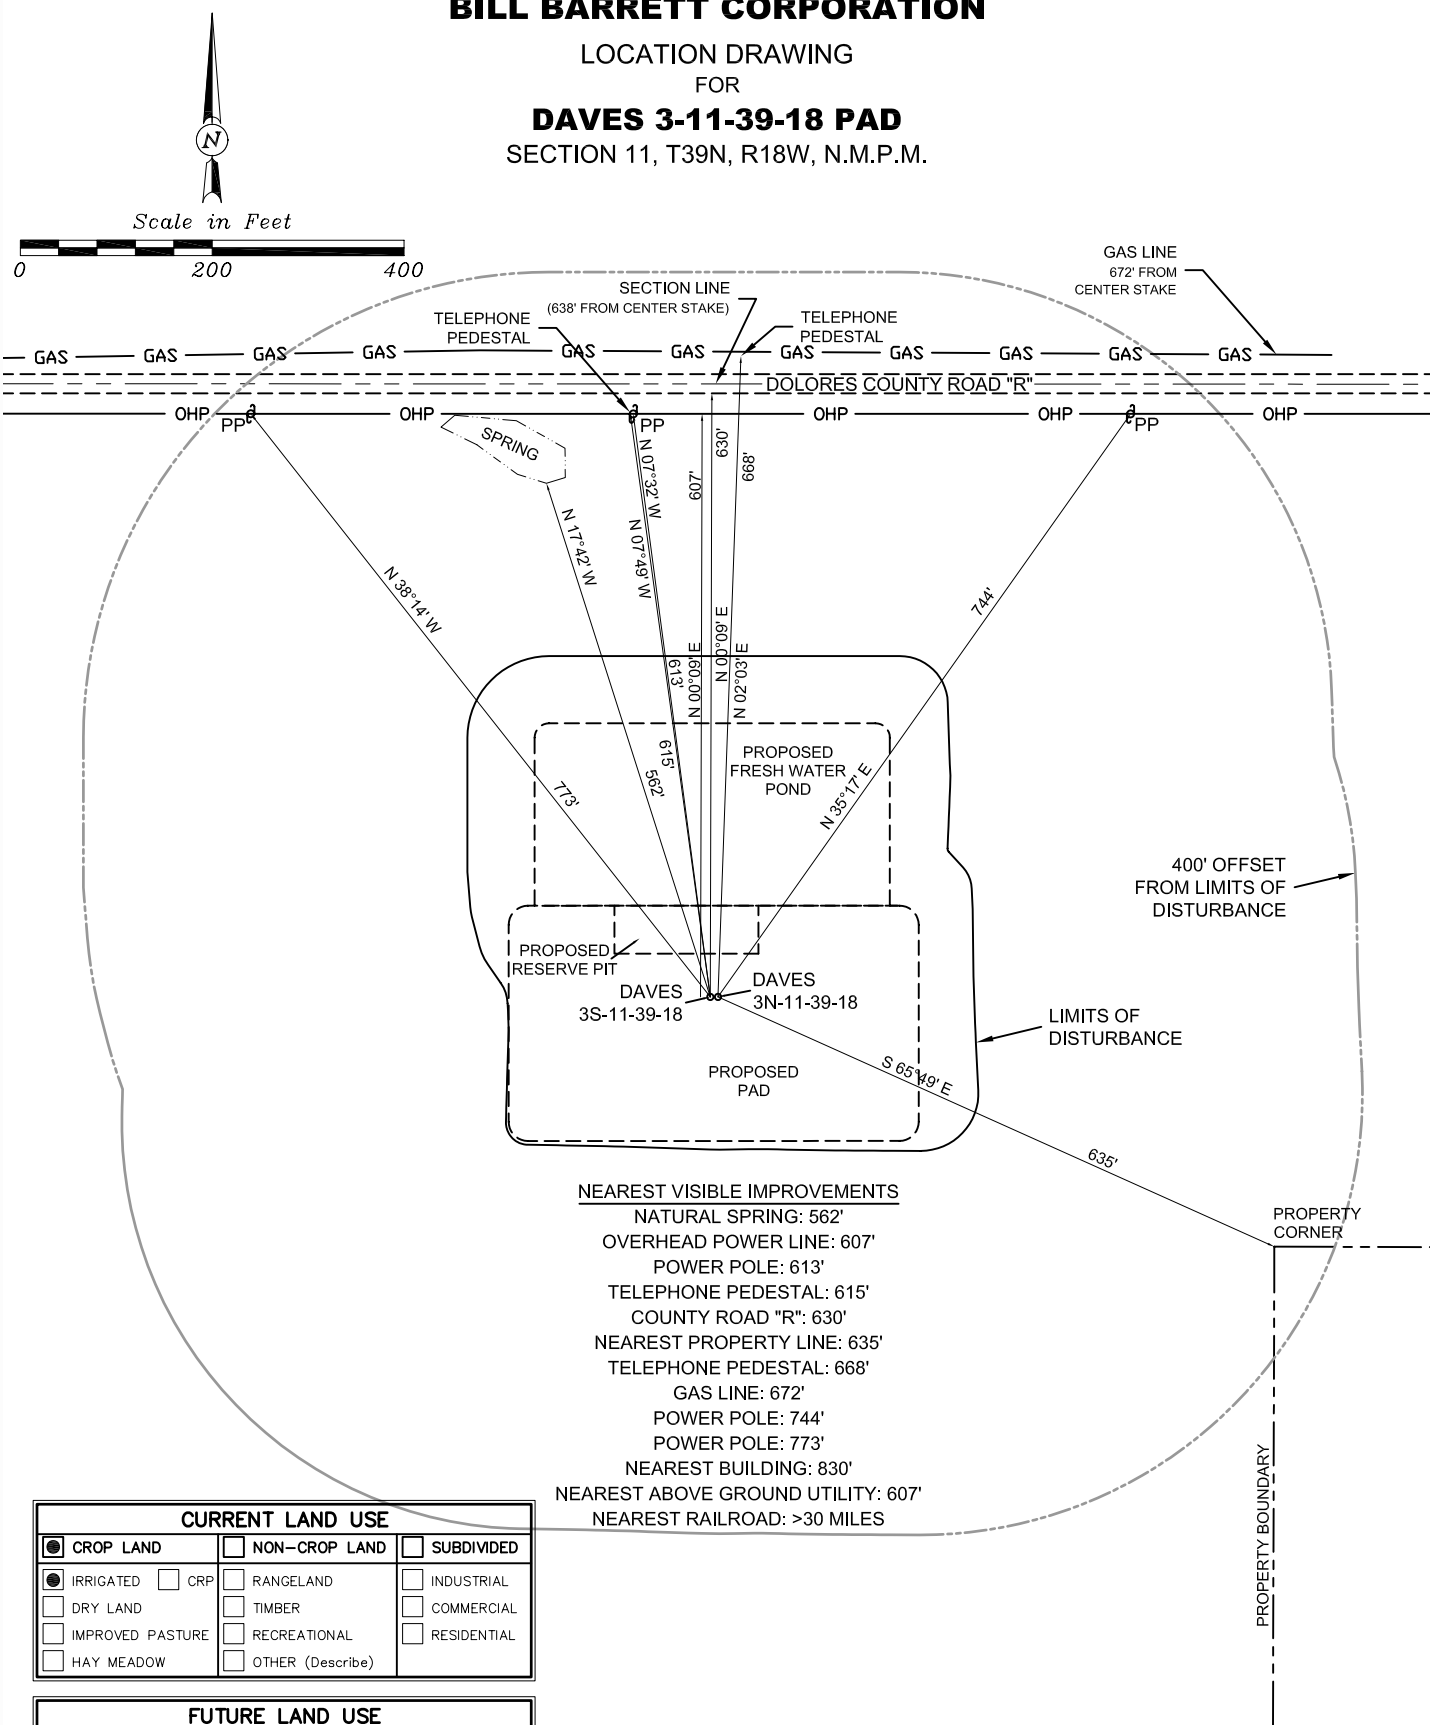

CURRENT LAND USE

<input checked="" type="checkbox"/> CROP LAND	<input type="checkbox"/> NON-CROP LAND	<input type="checkbox"/> SUBDIVIDED
<input checked="" type="checkbox"/> IRRIGATED	<input type="checkbox"/> CRP	<input type="checkbox"/> RANGELAND
<input type="checkbox"/> DRY LAND	<input type="checkbox"/> TIMBER	<input type="checkbox"/> INDUSTRIAL
<input type="checkbox"/> IMPROVED PASTURE	<input type="checkbox"/> RECREATIONAL	<input type="checkbox"/> COMMERCIAL
<input type="checkbox"/> HAY MEADOW	<input type="checkbox"/> OTHER (Describe)	<input type="checkbox"/> RESIDENTIAL

FUTURE LAND USE

<input type="checkbox"/> CROP LAND	<input type="checkbox"/> NON-CROP LAND	<input type="checkbox"/> SUBDIVIDED
<input type="checkbox"/> IRRIGATED	<input type="checkbox"/> CRP	<input type="checkbox"/> RANGELAND
<input type="checkbox"/> DRY LAND	<input type="checkbox"/> TIMBER	<input type="checkbox"/> INDUSTRIAL
<input type="checkbox"/> IMPROVED PASTURE	<input type="checkbox"/> RECREATIONAL	<input type="checkbox"/> COMMERCIAL
<input type="checkbox"/> HAY MEADOW	<input type="checkbox"/> OTHER (Describe)	<input type="checkbox"/> RESIDENTIAL