


# JR Land Surveying, LLC

8114 Northstar Drive  
Windsor, Colorado 80528  
P. 970-576-4641

## WELL LOCATION CERTIFICATE

THIS MAP DOES NOT REPRESENT A BOUNDARY SURVEY

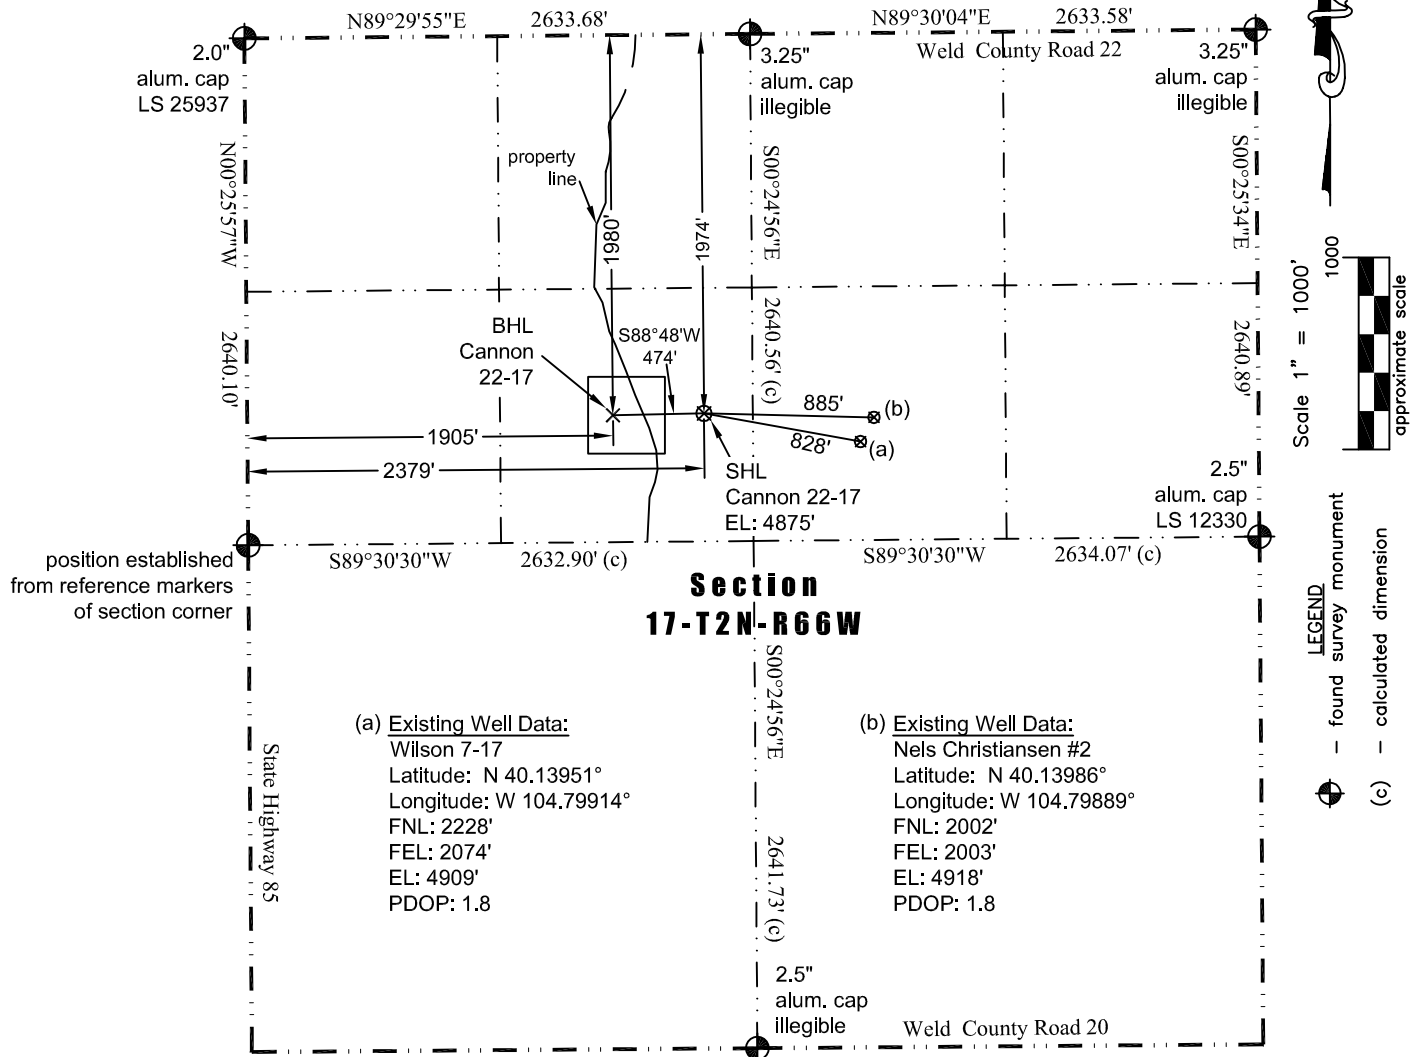

In accordance with a request from Jay Knutson of EnCana Oil & Gas (USA) Inc., JR Land Surveying, LLC has determined the location of the **Cannon 22-17** well site to be SHL: 1974' FNL and 2379' FWL, (BHL: 1980' FNL and 1905' FWL) as measured at ninety (90) degrees from the section lines of Section 17, Township 2 North, Range 66 West, 6th Principal Meridian, County of Weld, CO.

I hereby certify that this Well Location Certificate was prepared by me or under my direct supervision on 10/7/2012 for and on behalf of EnCana Oil & Gas (USA) Inc. That it is not a Land Survey Plat or an Improvement Survey Plat and that it is not to be relied upon for establishment of fences, buildings, or other future improvement lines.