


ENCANA OIL & GAS (USA) INC

SURFACE DISTURBANCE AREA WELL PAD (J140U) EXPANSION Section 14, T8S, R96W, 6th P.M.

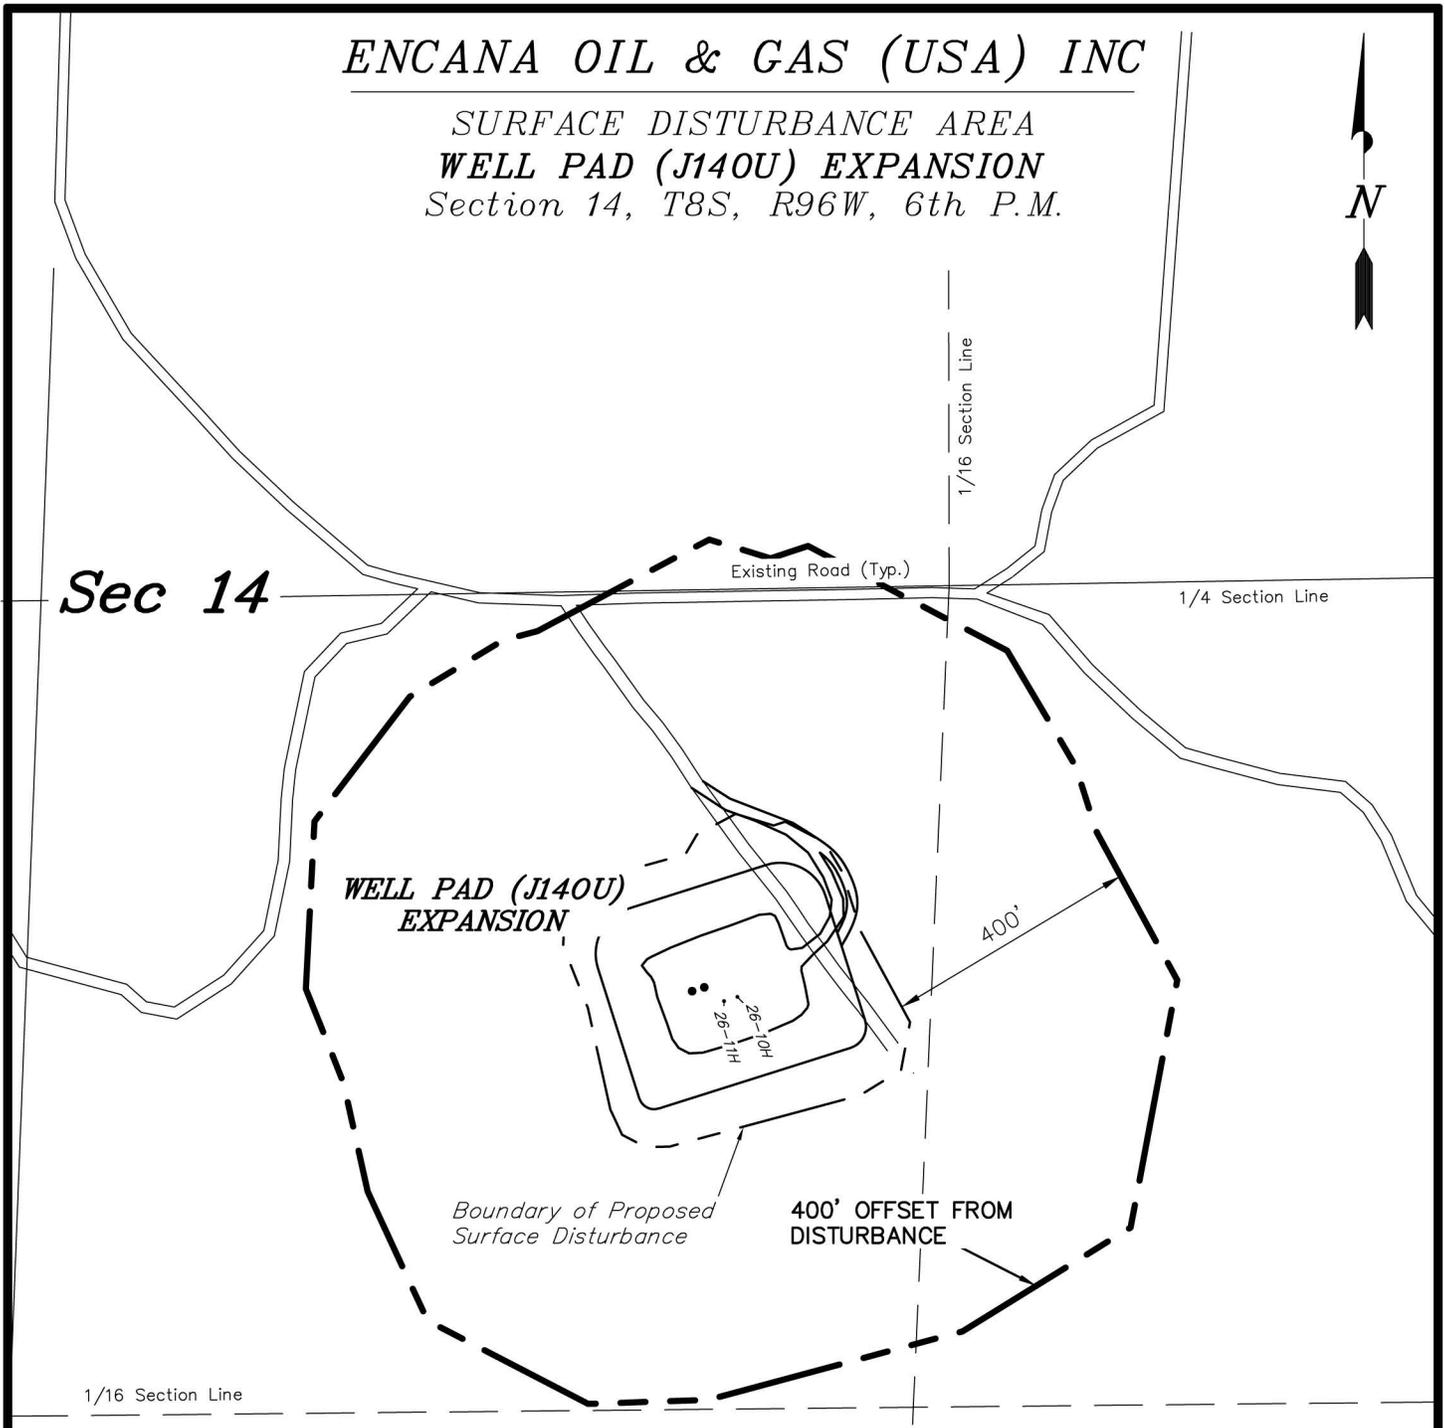

Distances from Well Heads

WELL	BUILDING	ABOVE GROUND UTILITY	PUBLIC ROAD	RAILROAD
26-10H	1,133'	650'	650'	4.07 MILES
26-11H	1,110'	645'	645'	4.07 MILES

SURVEYED BY: C.D.S. DATE SURVEYED: 10-03-11
 DRAWN BY: M.W. DATE DRAWN: 07-13-12
 SCALE: 1" = 300' REVISED: M.W. 02-22-13

Tri State (435) 781-2501
Land Surveying, Inc.
 180 NORTH VERNAL AVE. VERNAL, UTAH 84078

SHEET
2c
 OF 11