


JR Land Surveying, LLC  
 8114 Northstar Drive  
 Windsor, Colorado 80528  
 P. 970-576-4641

# WELL LOCATION CERTIFICATE

*THIS MAP DOES NOT REPRESENT A BOUNDARY SURVEY*

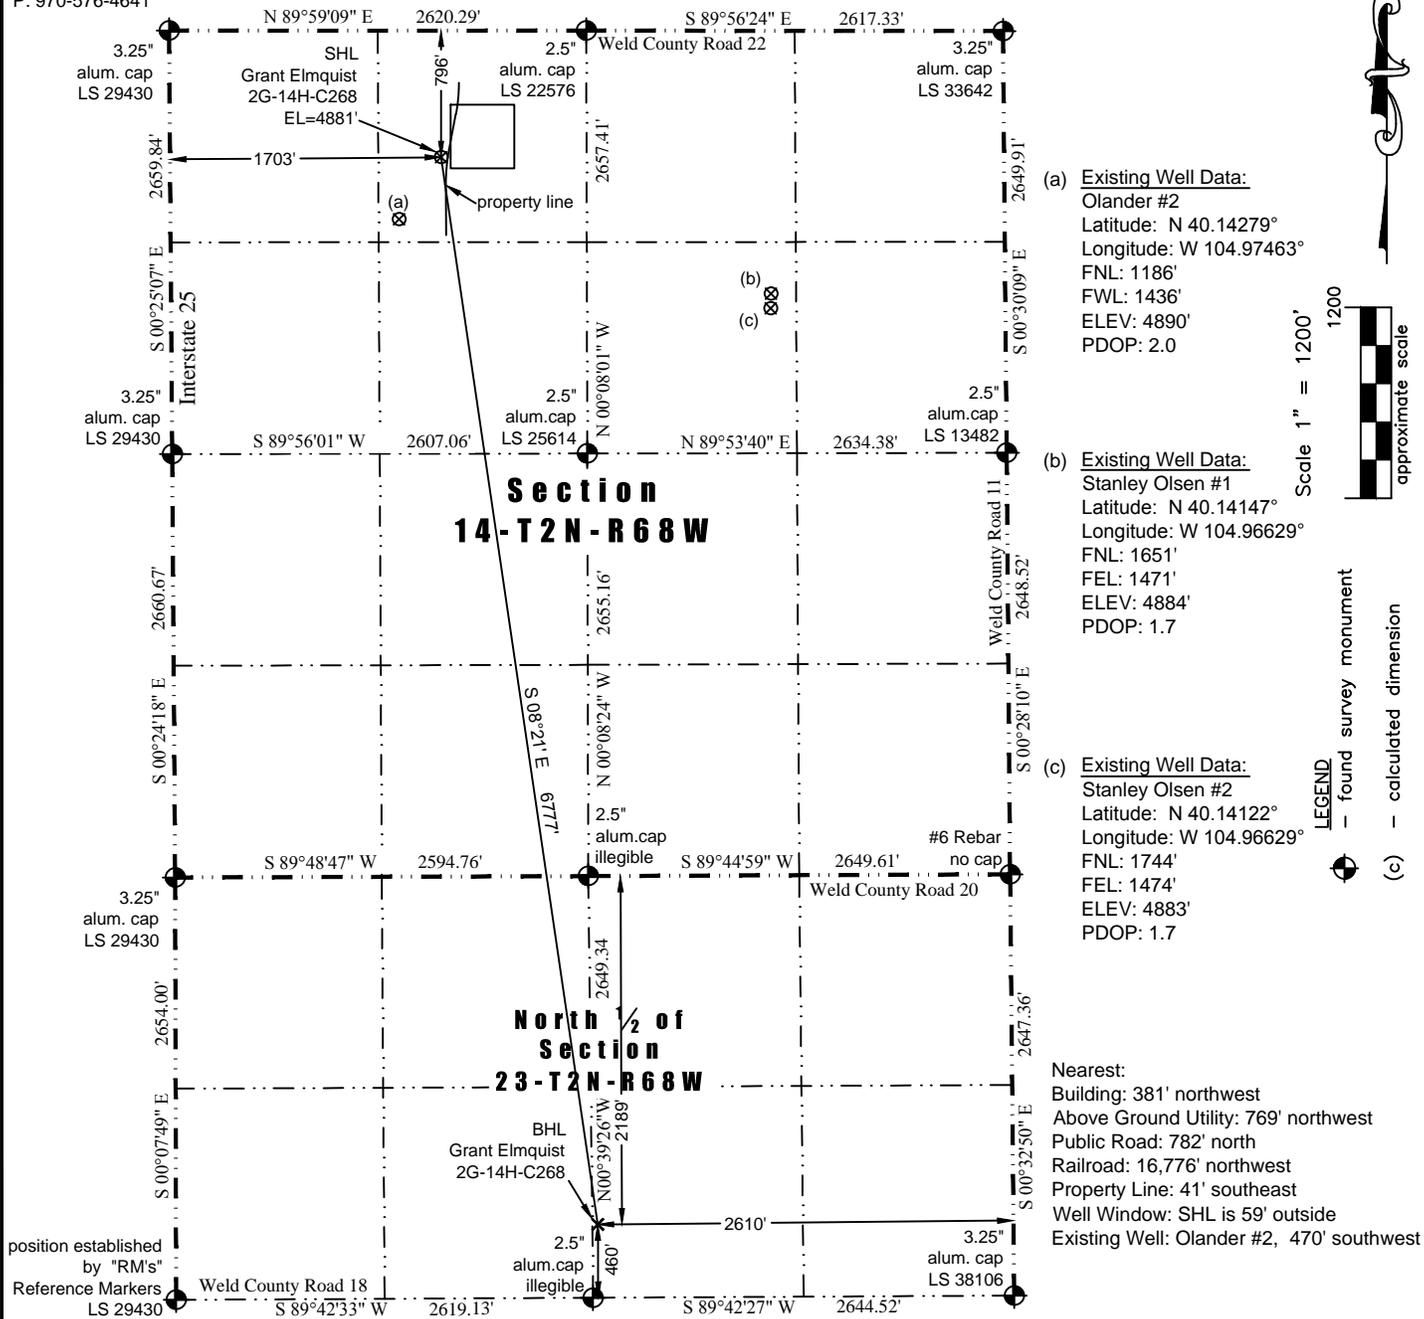

(a) Existing Well Data:  
 Olander #2  
 Latitude: N 40.14279°  
 Longitude: W 104.97463°  
 FNL: 1186'  
 FWL: 1436'  
 ELEV: 4890'  
 PDOP: 2.0

(b) Existing Well Data:  
 Stanley Olsen #1  
 Latitude: N 40.14147°  
 Longitude: W 104.96629°  
 FNL: 1651'  
 FEL: 1471'  
 ELEV: 4884'  
 PDOP: 1.7

(c) Existing Well Data:  
 Stanley Olsen #2  
 Latitude: N 40.14122°  
 Longitude: W 104.96629°  
 FNL: 1744'  
 FEL: 1474'  
 ELEV: 4883'  
 PDOP: 1.7

Nearest:  
 Building: 381' northwest  
 Above Ground Utility: 769' northwest  
 Public Road: 782' north  
 Railroad: 16,776' northwest  
 Property Line: 41' southeast  
 Well Window: SHL is 59' outside  
 Existing Well: Olander #2, 470' southwest



LEGEND  
 — found survey monument  
 - - - calculated dimension

In accordance with a request from Jay Knutson of EnCana Oil & Gas (USA) Inc., JR Land Surveying, LLC has determined the location of the **Grant Elmquist 2G-14H-C268** well site to be SHL: 796' FNL and 1703' FWL, (BHL: 2189' FNL and 2610' FEL), as measured at ninety (90) degrees from the section lines of Sections 14 and 23, Township 2 North, Range 68 West of the 6th Principal Meridian, Weld County Colorado.

Proposed Surface Hole Data:


Latitude: N 40.14386° (BHL: 40.12543°)  
 Longitude: W 104.97368° (BHL: 104.97030°)  
 PDOP: 1.7

Notes:

- 1) Bearings and distances based on NAD 83 Colorado North State Plane Coordinate, using RTK GPS observations taken 5/3/13 by operator John Rice.
- 2) Conversion factor to ground (1.000285153).
- 3) Elevations based on NAVD 88 GPS heights and Geoid 2003 corrections.
- 4) See Location Drawing for visible improvements within 500 feet of Pad Site.
- 5) The surface use is a cultivated field.

**NOTICE:** According to Colorado law you must commence any legal action based upon any defect in this W.L.C. within three years after you first discover such defect. In no event may any action based upon any defect in this W.L.C. be commenced more than ten years from this said date of the certification shown hereon.

I hereby certify that this Well Location Certificate was prepared by me or under my direct supervision on 5/4/2013 for and on behalf of EnCana Oil & Gas (USA) Inc. That it is not a Land Survey Plat or an Improvement Survey Plat and that it is not to be relied upon for establishment of fences, buildings, or other future improvement lines.

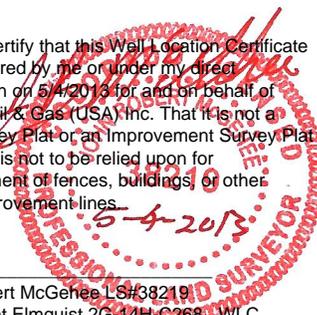

John Robert McGehee LS#38219  
 Well: Grant Elmquist 2G-14H-C268 WLC