

Prepared By: M.Sosnowski
Date: 02/04/13

JILLSON 1-22
Wattenberg Field
Weld County, CO
NENW SEC 22 T2N R68W

Spud Date: 10/20/1991
Comp Date: 01/17/1992

Prev Op: N. American Resource Co.

Surface Casing:
8 5/8" 24# M-50
Setting Depth - 429'
Size of Hole – 12 1/4"

Surface Cement:
Lead - 140 SX LIGHT
Tail - 100 SX STANDARD


Production Casing:
4 1/2" 11.6# J-55
Setting Depth - 8376'
Size of Hole – 7 7/8"
DV Tool @ 4942'
Float Shoe – 0.9'
Float Joint - 44'
Float Collar - 1'

Production Cement:
STG.1 – 430 SX PREMIUM
TOC from CBL - 6730'
STG.2 – 405 SX PREMIUM
TOC - 3800'

PERFS:
J-SAND 7916' - 7946'
2SPF (60 HOLES)

FRAC:
HALLIBURTON 01/07/92
588,700# 20/40 SAND
216,780 GALS X-LINKED
AVG PRESS – 2100 PSai
AVG RATE – 30 BPM
ISIP – 2060 PSI

CURRENT

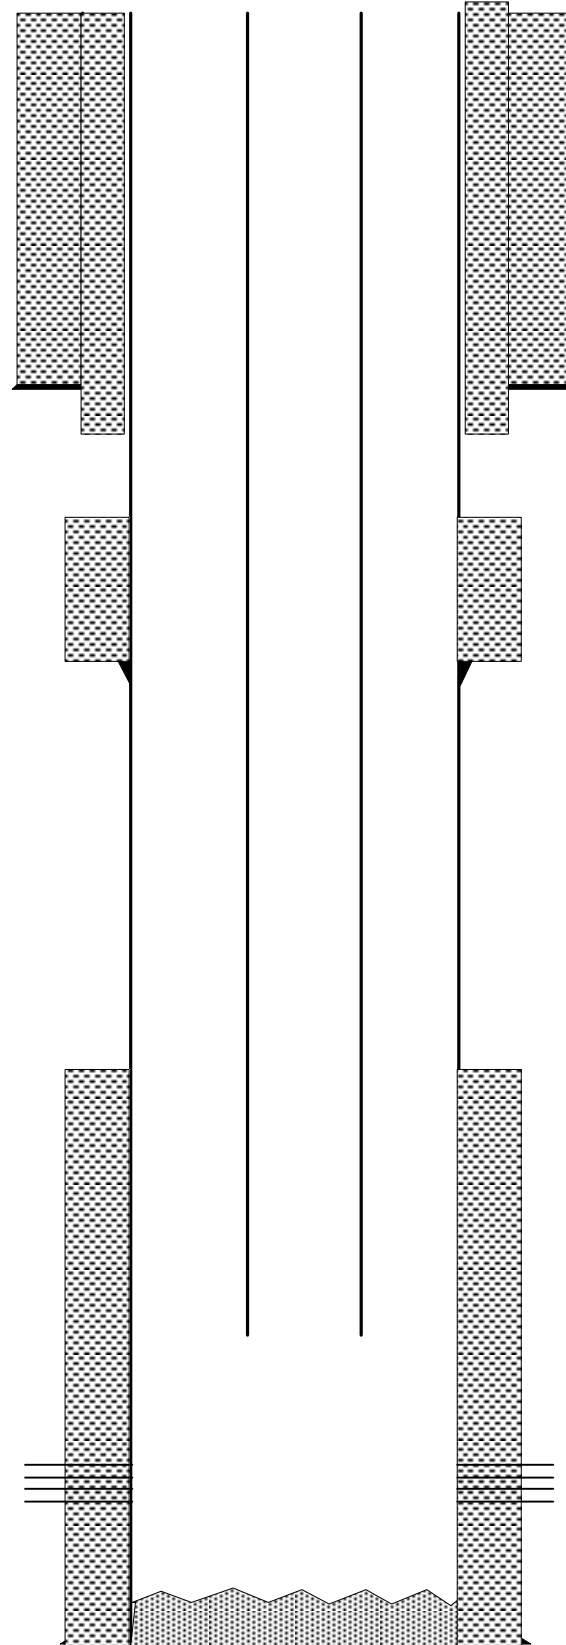

GL Elevation = 4896'
KB Elevation = 4906'

API# 05-123-15313

****04/22/13 – Annular fill w/ 1 1/4"**
from 650' to 264' w/ 200 sx cmt

FORMATIONS:

FOX HILLS BASE @ 216'
SUSSEX TOP @ 4398'
SHANNON TOP @ 4794'
NIOBRARA TOP @ 7268'
FORT HAYS TOP @ 7458'
CODELL TOP @ 7480'
J SAND TOP @ 7892'

TUBING DETAILS:
249 jts 2 3/8" 4.7# J-55
EUE tbg
Nipple @ 7833'
EOT @ 7866'

CODELL TOP @ 7480'
J SAND TOP @ 7892'