


KGH OPERATING COMPANY

FIGURE #4

LOCATION DRAWING FOR
KGH 14-2H MEAGHER
LOCATED IN RIO BLANCO COUNTY, COLORADO

SECTION 14, T1S, R104W, 6TH P.M.

1390' FNL & 2700' FWL

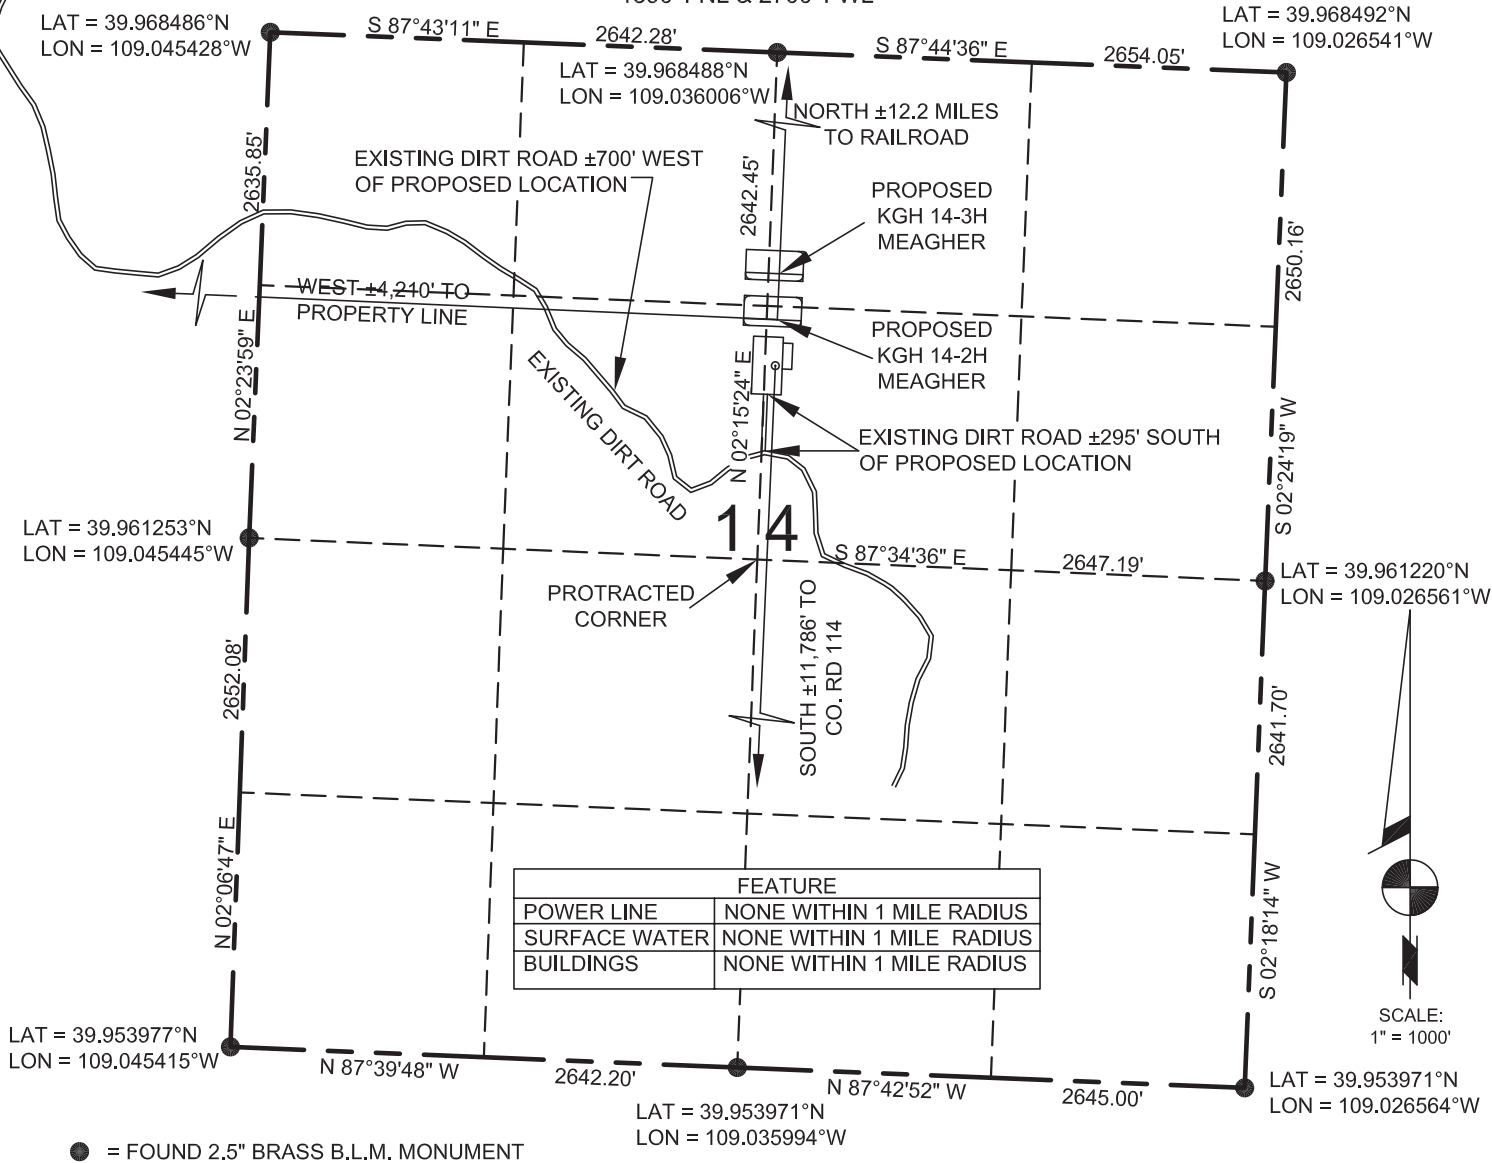

SCALE:
1" = 1000'

PLANT COMMUNITY

- ☐ DISTURBED GRASSLAND
- ☐ NATIVE GRASSLAND
- ☐ SHRUB LAND
- ☐ PLAINS RIPARIAN
- ☐ MOUNTAIN RIPARIAN
- ☐ FOREST LAND
- ☐ WETLANDS AQUATIC
- ☐ ALPINE
- ☐ OTHER (DESCRIBE) _____

CURRENT LAND USE:

- CROP LAND: ☐ IRRIGATED ☐ DRY LAND ☐ IMPROVED PASTURE ☐ HAY MEADOW ☐ CRP
- NON CROP LAND: ☐ RANGELAND ☐ TIMBER ☐ RECREATIONAL ☐ OTHER (DESCRIBE) _____
- SUBDIVIDED: ☐ INDUSTRIAL ☐ COMMERCIAL ☐ RESIDENTIAL _____

FUTURE LAND USE:

- CROP LAND: ☐ IRRIGATED ☐ DRY LAND ☐ IMPROVED PASTURE ☐ HAY MEADOW ☐ CRP
- NON CROP LAND: ☐ RANGELAND ☐ TIMBER ☐ RECREATIONAL ☐ OTHER (DESCRIBE) _____
- SUBDIVIDED: ☐ INDUSTRIAL ☐ COMMERCIAL ☐ RESIDENTIAL _____



120 W. 84TH AVENUE
 THORNTON, COLORADO 80260
 PH. 303-702-1617
 FAX. 303-702-1488
 WWW.POWERSURVEYING.COM

LOCATION DRAWING

SCALE:
1" = 1000'

DATE:
3/26/13

SURVEYED BY: C. VAN MATRE
 DRAWN BY: D. YOSHIDA
 APPROVED BY: R. GABRIEL

REVISED:

P9