


LVST PLACEMENT EXHIBIT

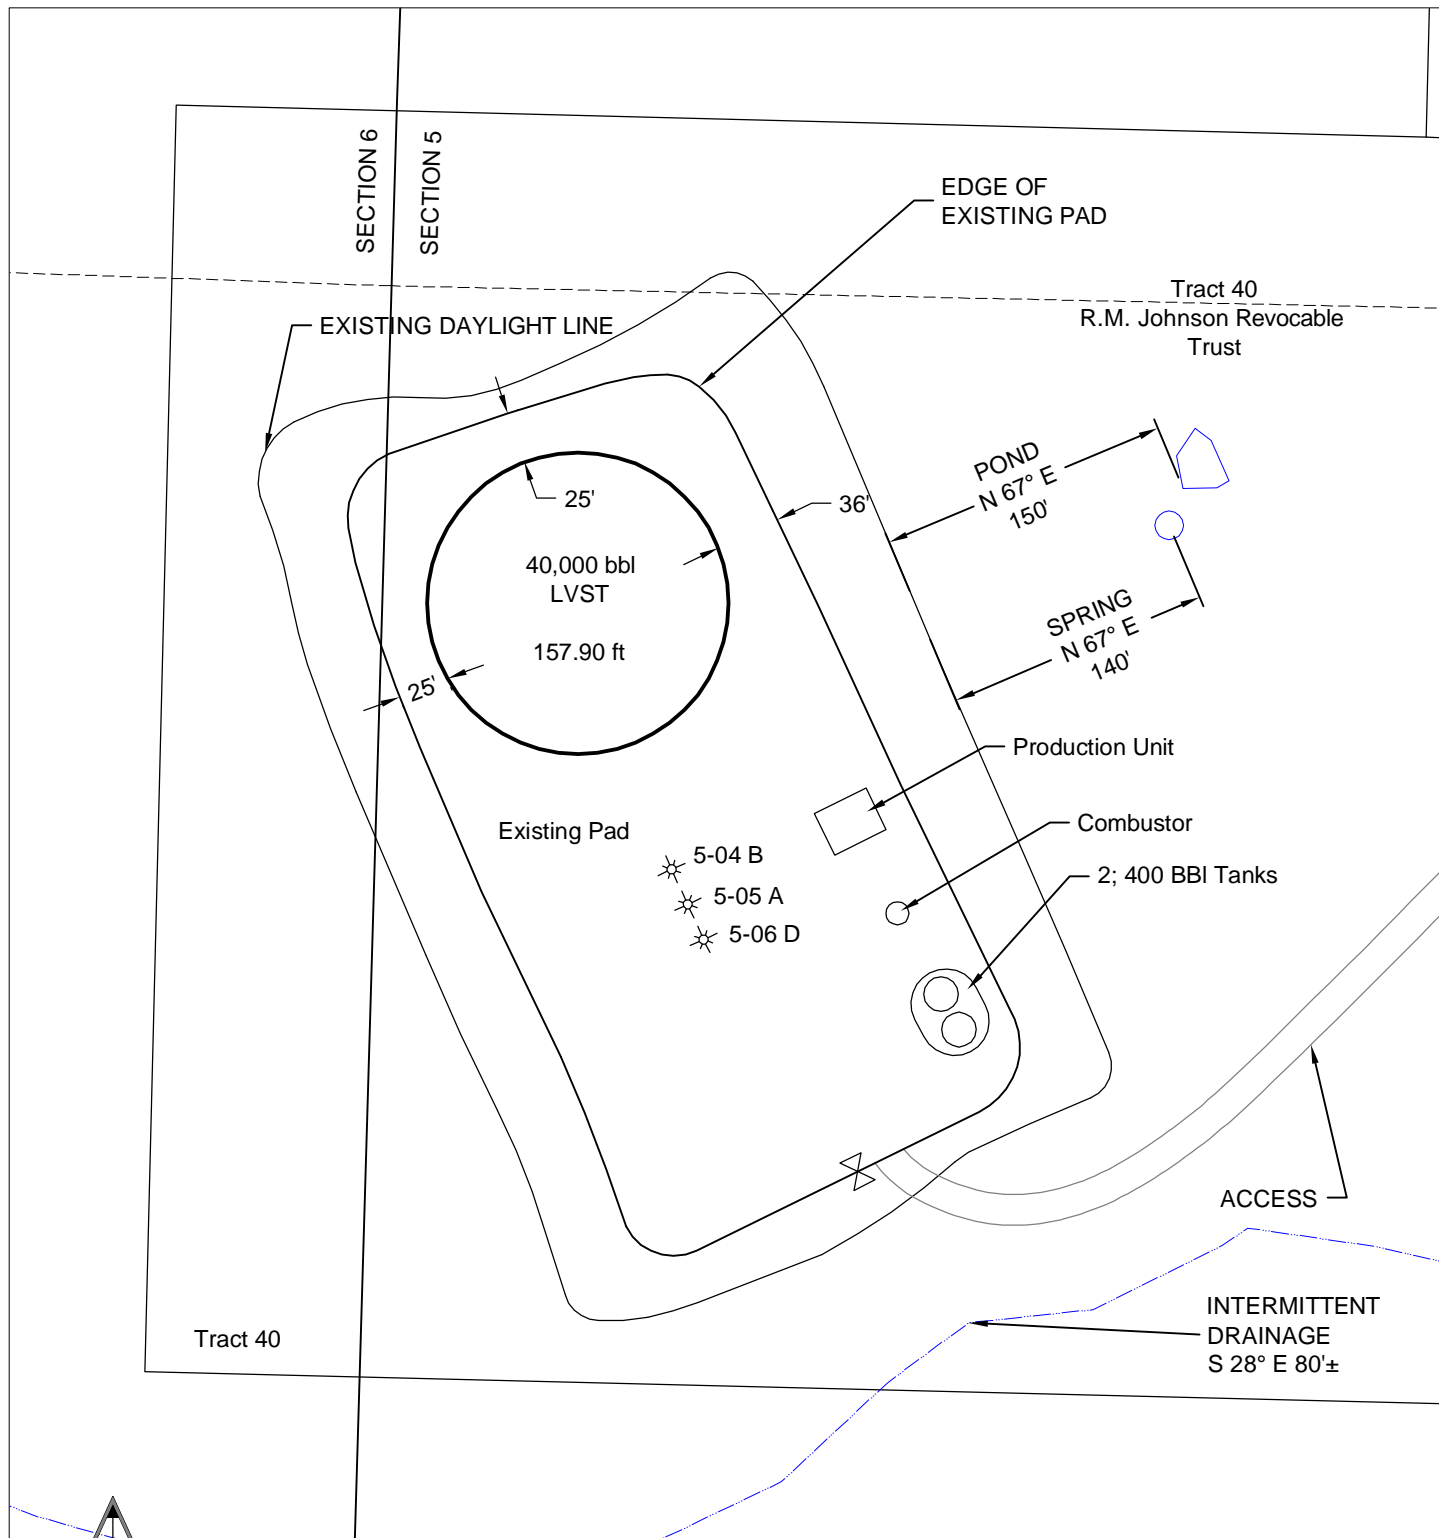

North

0 100 200

Graphic Scale in Feet
1 inch = 100 feet



LAND SURVEYING AND MAPPING
LAFAYETTE - WINTER PARK
Ph 303 666 0379 Fx 303 665 6320

6/18/13

PICEANCE ENERGY LLC
JOHNSON 05-05 PAD

TRACT 40 SEC. 5 T8S R93W 6th PM
GARFIELD COUNTY COLORADO