




LOCATION DRAWING

MERRITT 6-66-9 PAD


SECTION: 9
TOWNSHIP: 6N
RANGE: 66W

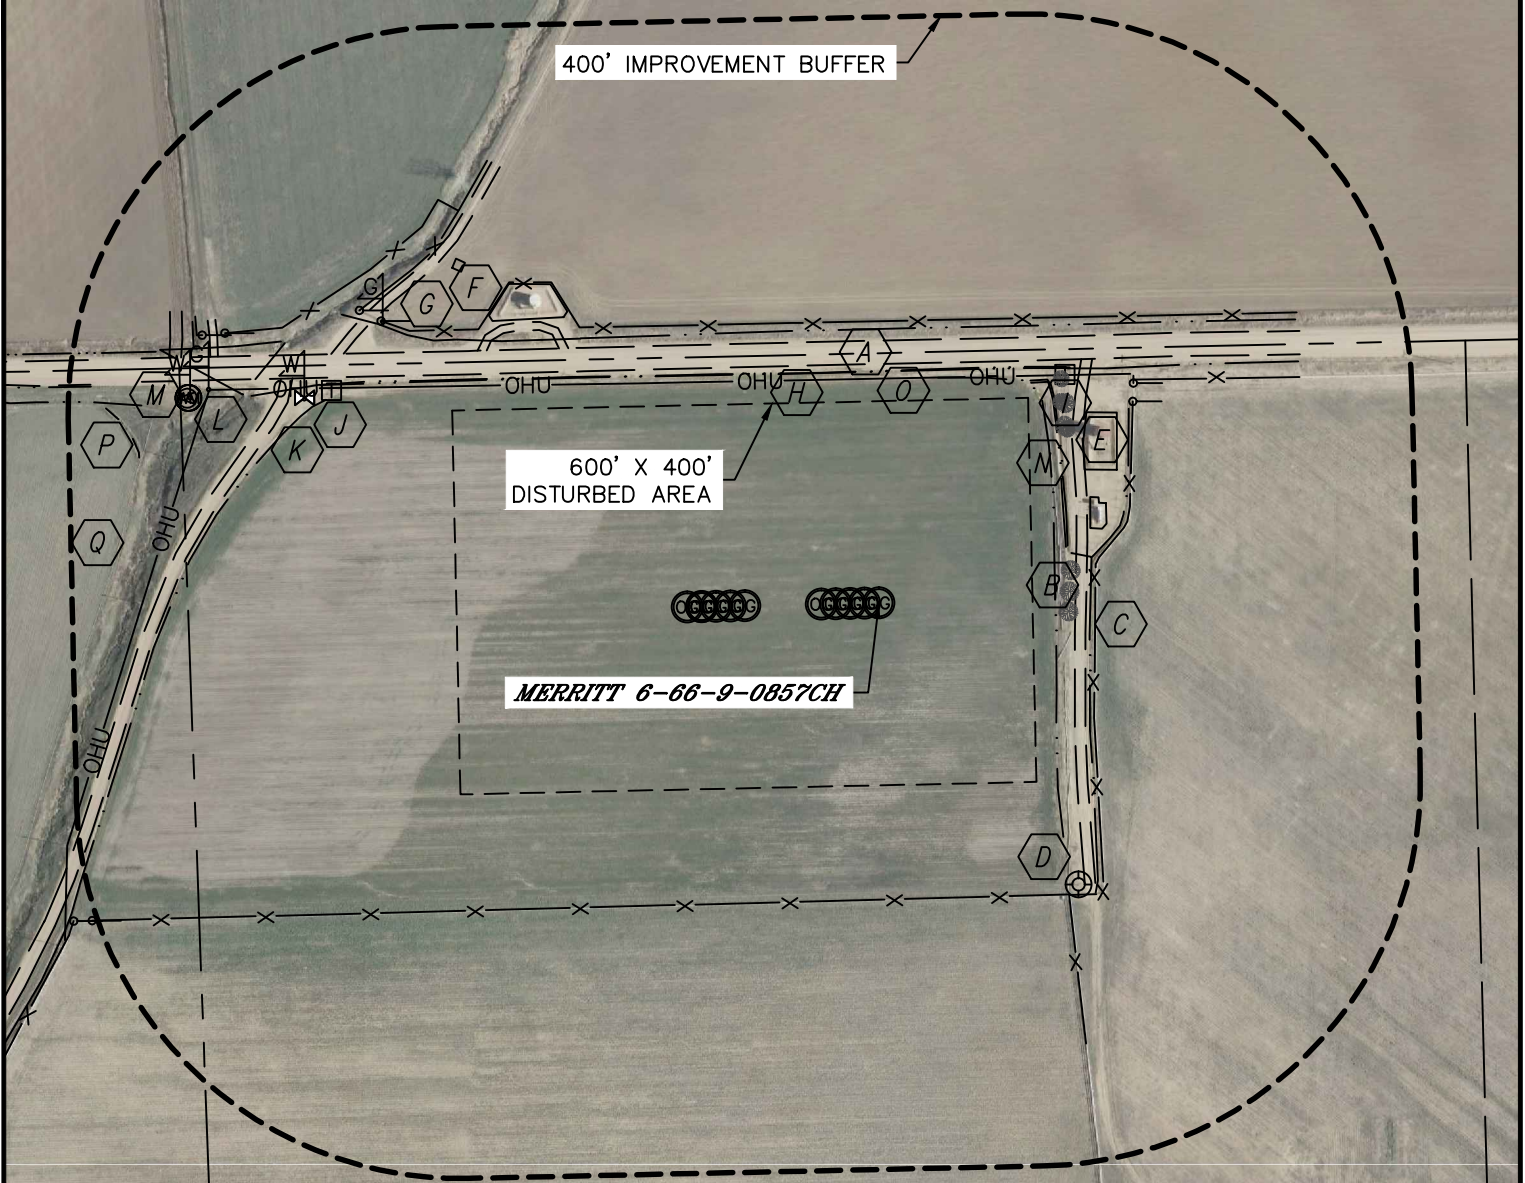

IMPROVEMENTS:

(MEASURED FROM THE PROPOSED MERRITT 6-66-9-0857CH WELL LOCATION)

- | | |
|---|--|
| A COUNTY ROAD 72 249' N | I TELEPHONE PEDESTAL 307' NE, 612' NW |
| B FIELD ROAD 205' E, 423', 620', 650', 735' & 770' NW | J WATER MARKER 635' & 749' NW |
| C FENCE 226' E, 309' S, 293' N | K WATER VALVE 635' NW |
| D EX. WELLHEAD 360' SE | L WATER METER 750' NW |
| E EX. PRODUCTION EQUIPMENT 224' & 255' NE (BILL BARRETT) | M WATER SPIGOT 751' NW |
| F EX. PRODUCTION EQUIPMENT 443' & 555' NW (NOBLE) | N DITCH 203' & 220' E, 614', 638', 682', 680', 754' & 762' NW |
| G GAS MARKER 594' & 733' NW | O BARROW DITCH 241' & 285' N, 799' NW |
| H OVERHEAD UTILITY LINE 234' N, 732' NW | P POND 773' NW |
| | Q CREEK 756' NW |

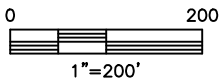

NEAREST: BUILDING 907' SE (DWELLING), PUBLIC ROAD 249' N (CR 72), ABOVE GROUND UTILITY 234' N, RAILROAD 5280'+, PROPERTY LINE 260' N

DATE: 6/6/2013
PROJECT#: 2012112