

Physical Address: 345 Comanche St.  
 Mail to: Box 384, Kiowa, CO 80117  
 Ph. 303-621-8672 - Fax 303-621-7749  
 www.highprairiesurvey.com

Job # 13171 Big Wampum #1  
 Rev: June 19, 2013

Inv # 2522

High Prairie Surveying of Kiowa, Colorado has, in accordance with a request from **Wiepking Fullerton**, determined the location of **Big Wampum #1** to be **1900 feet FSL**, and **710 feet FEL**, (90° off Section lines) of **SECTION 23**, Township **10s**, Range **56w** of the 6th Principal Meridian, **Lincoln County**, Colorado.



**Date:** Staked on June 17, 2013 drawn on June 17, 2013.

**Re:** Staked by Elijah Frane  
**Drawn:** Drawn by Dustin Cotter

**Basis of Elevation Spot:** USGS BM = E 25, PID = KJ0219, H-Order = First, V-Order = First, Stability = C, P-DOP = 1.90, Sats = 8 US NAD 83 CO-C, Lat. = 39.21461, Long. = W103.60209 = 5248.17 gr. (us FT)

**Notes:** See Location Drawing for improvements within 400' of proposed well pad.  
 The ground elevation at staked location = 5337.33' gr.  
 This drawing does not represent a monumented survey or Land Survey Plat.

**Basis of Bearing:** Bearings were determined based on the North line of Section 23 to bear N88°37'20"E with all other bearings contained herein relative thereto.

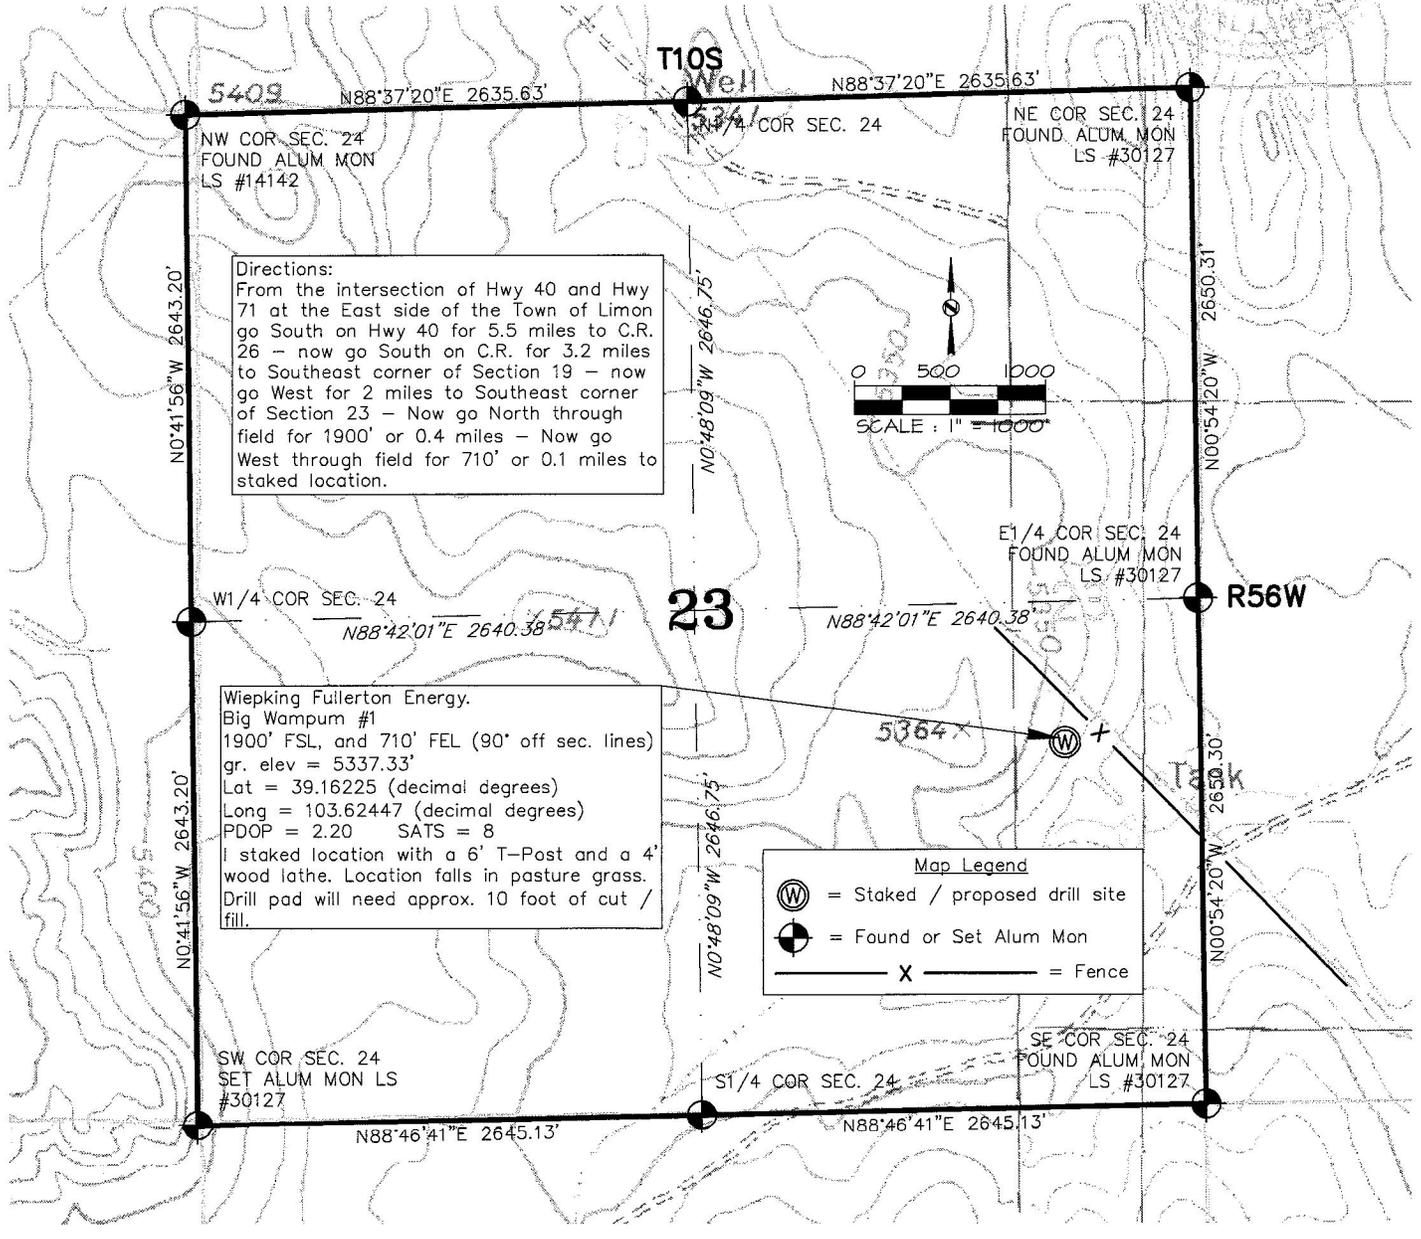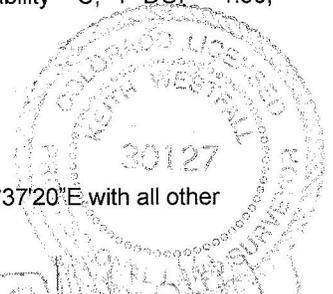

**Directions:**  
 From the intersection of Hwy 40 and Hwy 71 at the East side of the Town of Limon go South on Hwy 40 for 5.5 miles to C.R. 26 - now go South on C.R. for 3.2 miles to Southeast corner of Section 19 - now go West for 2 miles to Southeast corner of Section 23 - Now go North through field for 1900' or 0.4 miles - Now go West through field for 710' or 0.1 miles to staked location.

Wiepking Fullerton Energy.  
 Big Wampum #1  
 1900' FSL, and 710' FEL (90° off sec. lines)  
 gr. elev = 5337.33'  
 Lat = 39.16225 (decimal degrees)  
 Long = 103.62447 (decimal degrees)  
 PDOP = 2.20 SATS = 8  
 I staked location with a 6' T-Post and a 4' wood lathe. Location falls in pasture grass. Drill pad will need approx. 10 foot of cut / fill.

**Map Legend**  
 (W) = Staked / proposed drill site  
 (A) = Found or Set Alum Mon  
 X = Fence