


KGH OPERATING COMPANY

FIGURE #4

LOCATION DRAWING FOR
KGH 14-2H MEAGHER
LOCATED IN RIO BLANCO COUNTY, COLORADO
SECTION 14, T1S, R104W, 6TH P.M.
1390' FNL & 2700' FWL

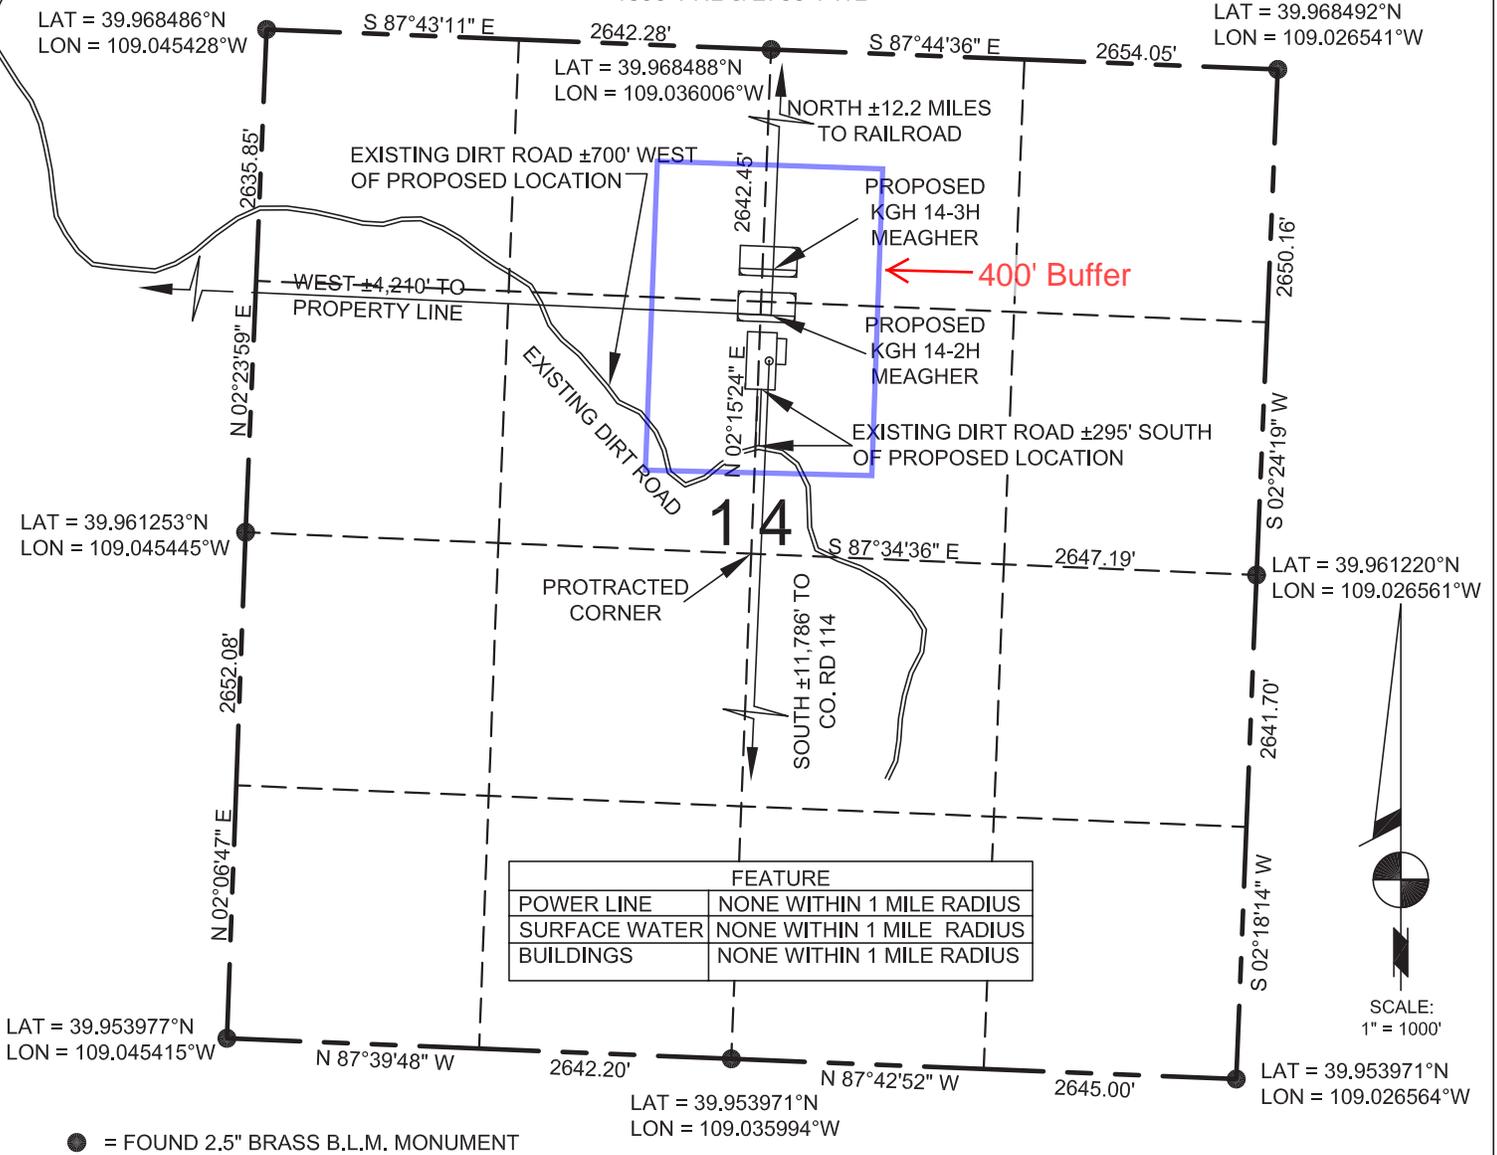

FEATURE	
POWER LINE	NONE WITHIN 1 MILE RADIUS
SURFACE WATER	NONE WITHIN 1 MILE RADIUS
BUILDINGS	NONE WITHIN 1 MILE RADIUS



● = FOUND 2.5" BRASS B.L.M. MONUMENT

PLANT COMMUNITY

DISTURBED GRASSLAND

NATIVE GRASSLAND

SHRUB LAND

PLAINS RIPARIAN

MOUNTAIN RIPARIAN

FOREST LAND

WETLANDS AQUATIC

ALPINE

OTHER (DESCRIBE) _____

CURRENT LAND USE:

CROP LAND: IRRIGATED DRY LAND IMPROVED PASTURE HAY MEADOW CRP

NON CROP LAND: RANGELAND TIMBER RECREATIONAL OTHER (DESCRIBE) _____

SUBDIVIDED: INDUSTRIAL COMMERCIAL RESIDENTIAL _____

FUTURE LAND USE:

CROP LAND: IRRIGATED DRY LAND IMPROVED PASTURE HAY MEADOW CRP

NON CROP LAND: RANGELAND TIMBER RECREATIONAL OTHER (DESCRIBE) _____

SUBDIVIDED: INDUSTRIAL COMMERCIAL RESIDENTIAL _____



LOCATION DRAWING		SCALE: 1" = 1000'	P9
		DATE: 3/26/13	
SURVEYED BY: C. VAN MATRE DRAWN BY: D. YOSHIDA APPROVED BY: R. GABRIEL	REVISED:		