

Physical Address: 345 Comanche St.
Mail to: Box 384, Kiowa, CO 80117
Ph. 303-621-8672 - Fax 303-621-7749
www.highprairiesurvey.com

Job # 11094 Ma-State #3



Inv # 2526

High Prairie Surveying of Kiowa, Colorado, has in accordance with a request from **Wiepking Fullerton**, determined the location of **Ma-State #3** to be **1980 feet FSL**, and **660 feet FWL**, (90° off Section lines) of **SECTION 24**, Township **10s**, Range **56w** of the 6th Principal Meridian, **Lincoln County**, Colorado.

Date: Staked on June 17, 2013 drawn on June 24, 2013.

Re: Staked by Elijah Frane
Drawn: Drawn by Dustin Cotter

Reference Area

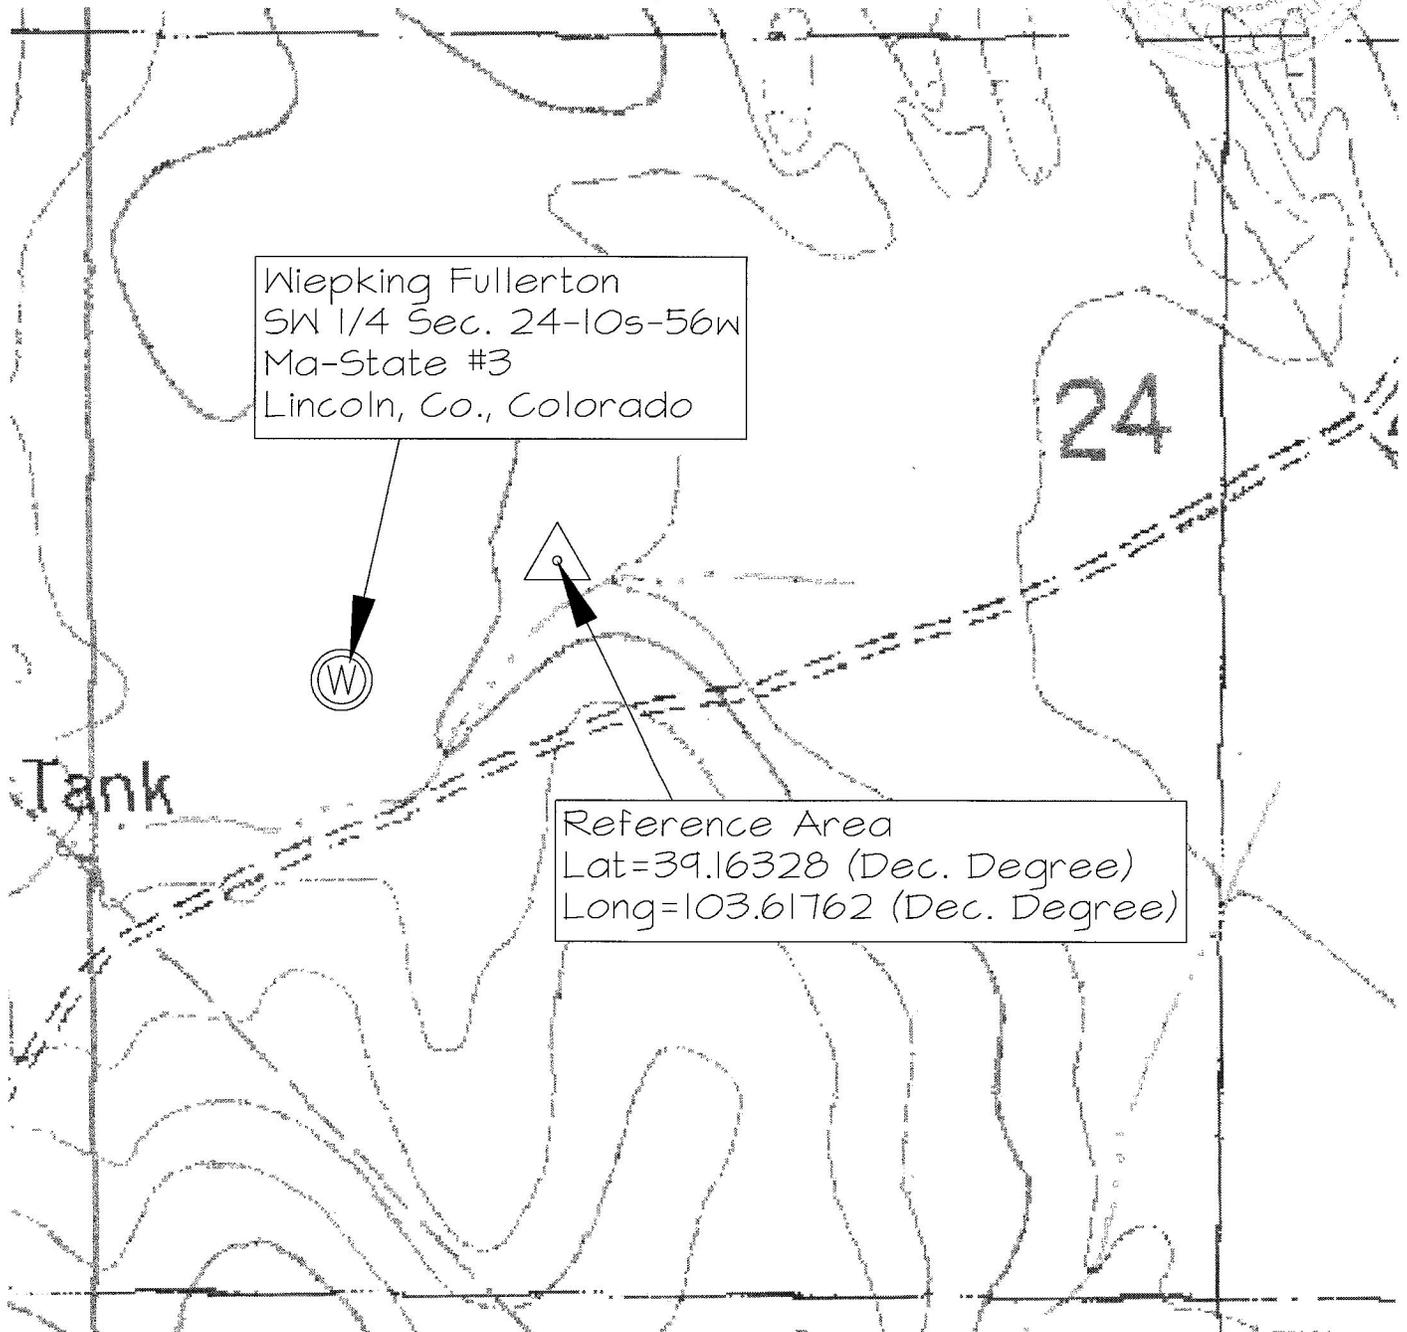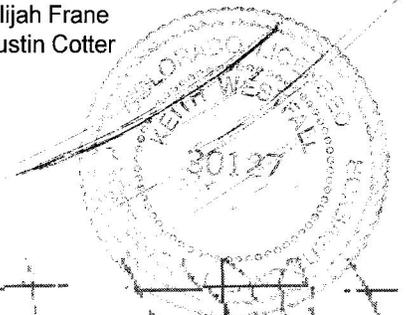

Wiepking Fullerton
SW 1/4 Sec. 24-10s-56w
Ma-State #3
Lincoln, Co., Colorado

24

Tank

Reference Area
Lat=39.16328 (Dec. Degree)
Long=103.61762 (Dec. Degree)