



Physical Address: 345 Comanche St.  
Mail to: Box 384, Kiowa, CO 80117  
Ph. 303-621-8672 - Fax 303-621-7749  
www.highprairiesurvey.com

Job # 12122 Evan #1



Inv # 2475

High Prairie Surveying of Kiowa, Colorado has in accordance with a request from **Pronghorn Operating LLC** has determined the location of **Evan #1** to be **1980 feet FNL**, and **1896 feet FEL**, (90° off Section lines) of **SECTION 7**, Township **14s**, Range **44w** of the 6th Principal Meridian, **Cheyenne County**, Colorado.

Date: Staked on 06/04/13 drawn on 06/25/13.

Re: Staked by Elijah Frane  
Drawn: Drawn by Dustin Cotter

# Access Road Map

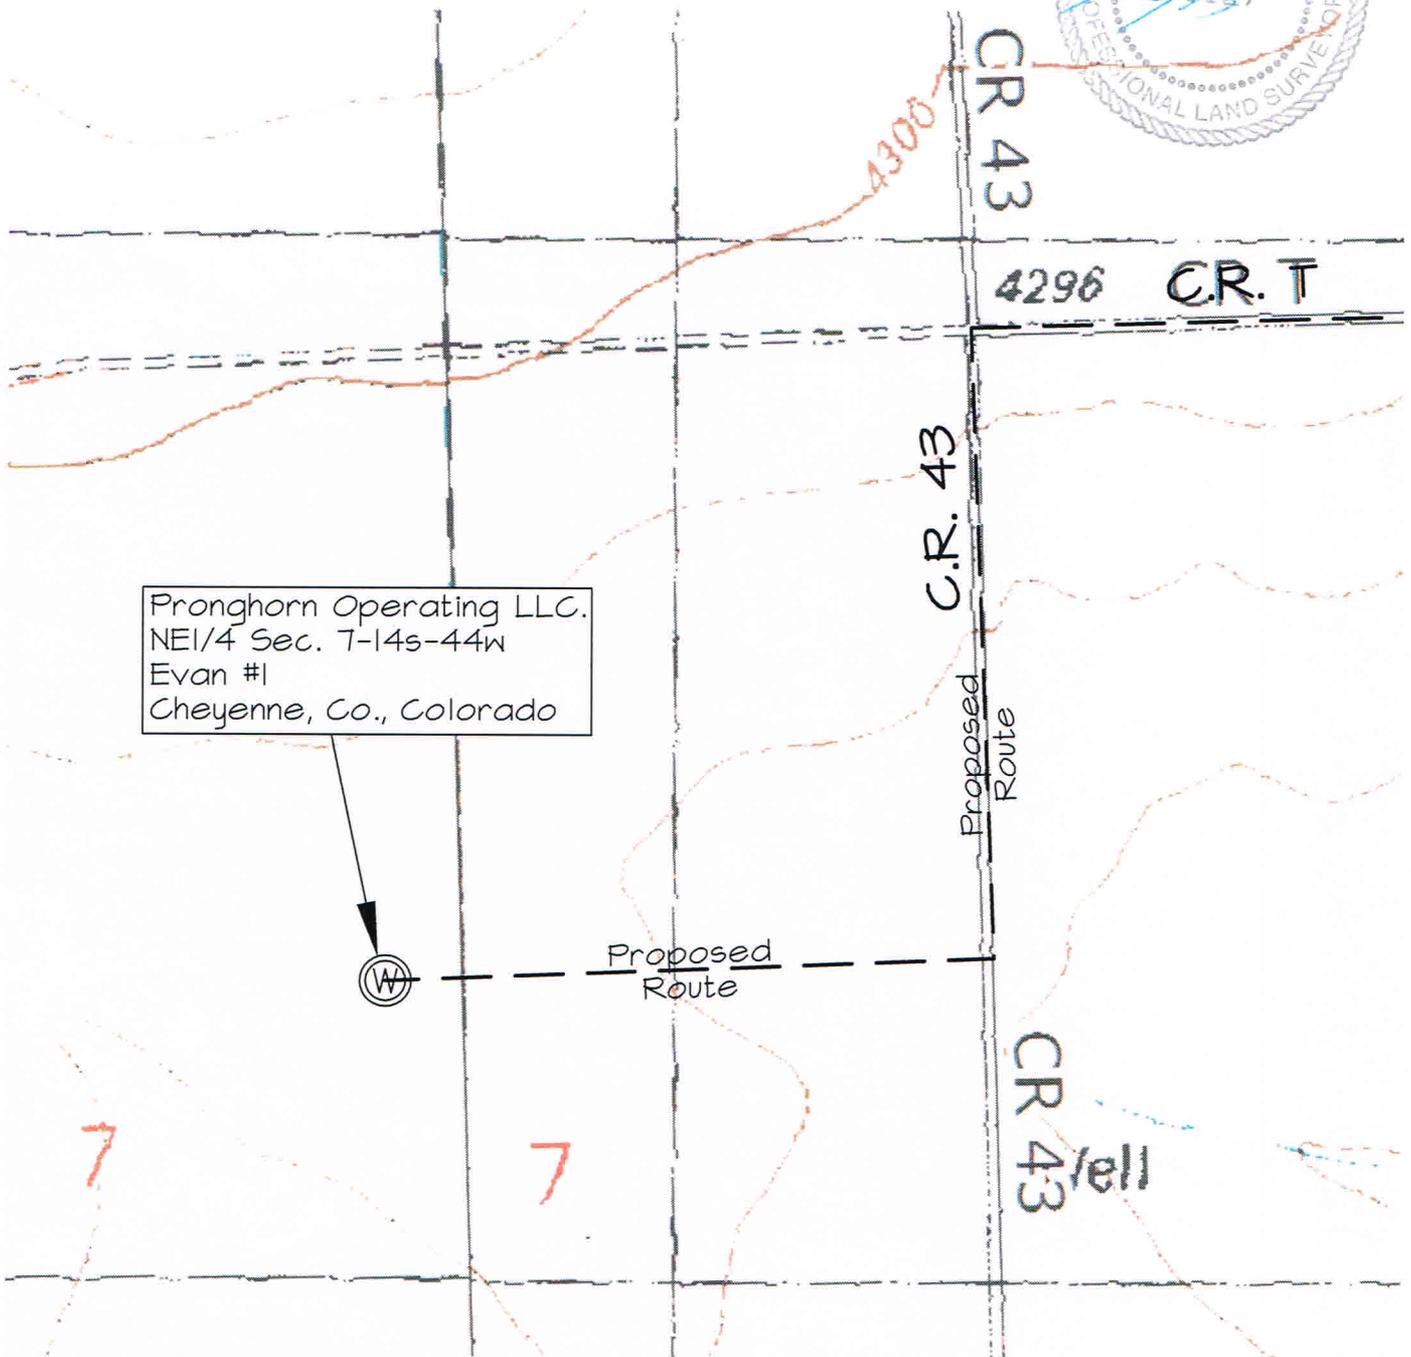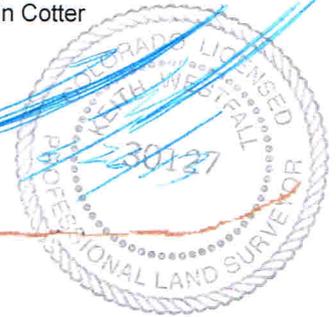

Pronghorn Operating LLC.  
NE1/4 Sec. 7-14s-44w  
Evan #1  
Cheyenne, Co., Colorado



Proposed Route

Proposed Route

C.R. 43

CR 43

4296 C.R.T

CR 43 /ell

7

7