



Physical Address: 345 Comanche St.
Mail to: Box 384, Kiowa, CO 80117
Ph. 303-621-8672 - Fax 303-621-7749
www.highprairiesurvey.com

Job # 12122 Evan #1

Inv # 2475

High Prairie Surveying of Kiowa, Colorado has in accordance with a request from **Pronghorn Operating LLC** has determined the location of **Evan #1** to be **1980 feet FNL**, and **1896 feet FEL**, (90° off Section lines) of SECTION **7**, Township **14s**, Range **44w** of the 6th Principal Meridian, **Cheyenne County**, Colorado.


Date: Staked on 06/04/13 drawn on 06/25/13.

Re: Staked by Elijah Frane
Drawn: Drawn by Dustin Cotter

1000' Hydrology Map



There are no apparent surface water or riparian areas within 1000' of proposed well pad.

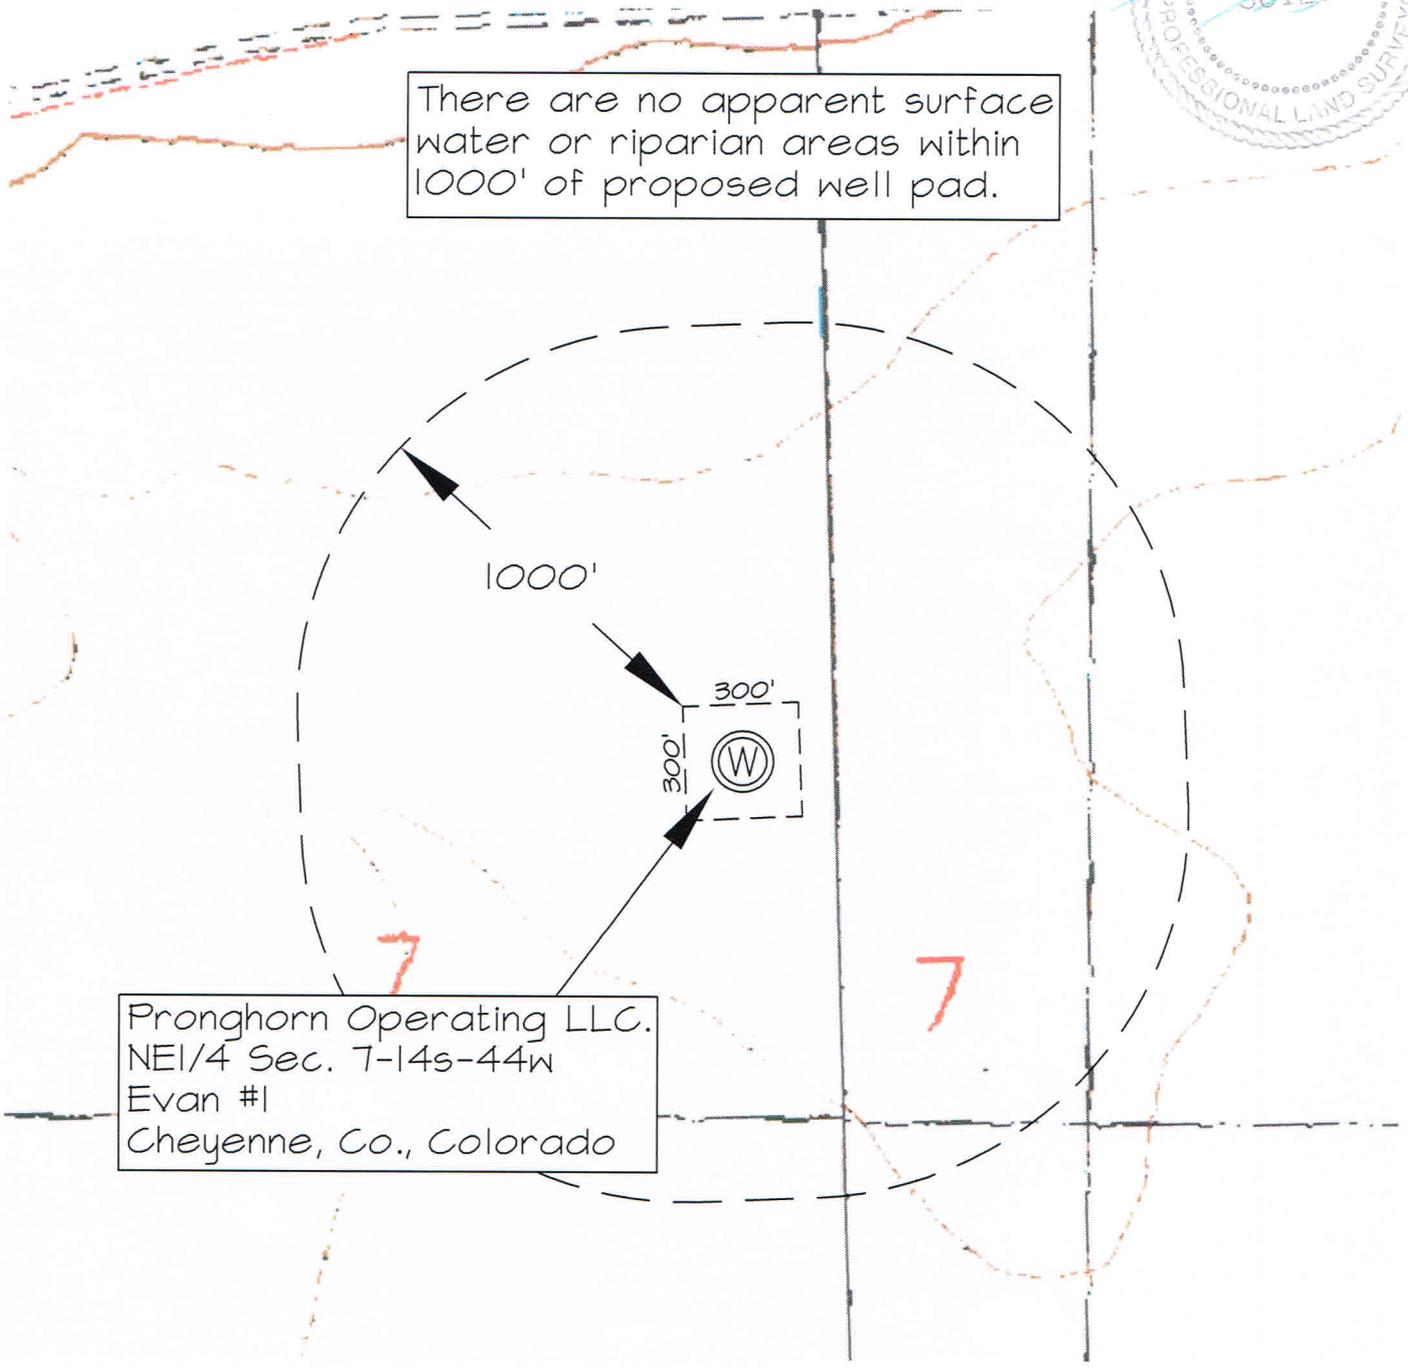

Pronghorn Operating LLC.
NE1/4 Sec. 7-14s-44w
Evan #1
Cheyenne, Co., Colorado