



Physical Address: 345 Comanche St.
Mail to: Box 384, Kiowa, CO 80117
Ph. 303-621-8672 - Fax 303-621-7749
www.highprairiesurvey.com

Job # 13158 Nininger #11-1-1645

Inv # 2490

High Prairie Surveying of Kiowa, Colorado has, in accordance with a request from **Resource Development Technology LLC**, determined the location of **Nininger #11-1-1645** to be **600 feet FNL**, and **600 feet FWL**, (90° off Section lines) of **SECTION 1**, Township **16s**, Range **45w** of the 6th Principal Meridian, **Cheyenne County**, Colorado.


Date: Staked on June 13, 2013 drawn on June 18, 2013.

Re: Staked by Elijah Frane
Drawn: Drawn by Dustin Cotter

1000' Hydrology Map



Topographic imagery indicates a surface water area approx. 352' Northeast of the proposed well pad at its closest point.

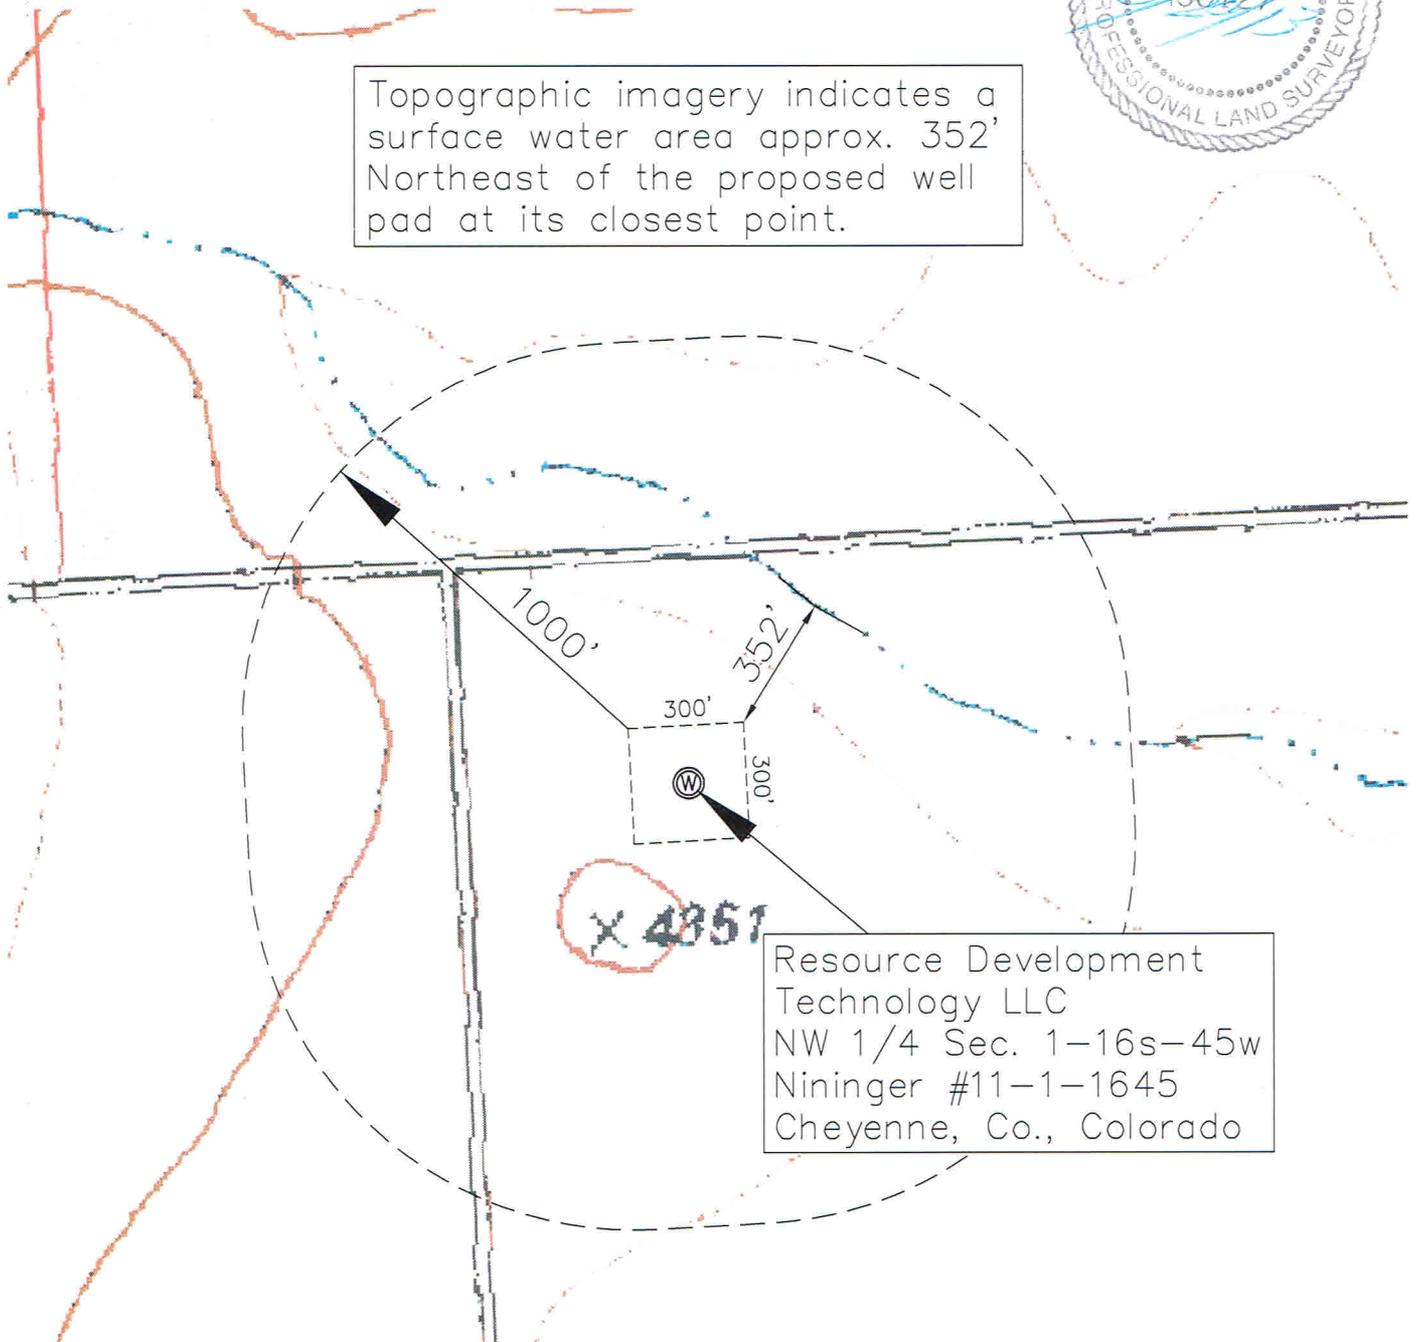

Resource Development
Technology LLC
NW 1/4 Sec. 1-16s-45w
Nininger #11-1-1645
Cheyenne, Co., Colorado