

WHITING OIL & GAS CORP.

LOCATION DRAWING FOR

RAZOR #27J-2209A, #27J-2210B, #27J-2211A,
 #27J-2212B, #27J-3409A, #27J-3410B,
 #27J-3411A & #27J-3412B
 SECTION 27, T10N, R58W, 6th P.M.
 NW 1/4 SE 1/4



SCALE: 1" = 200'

DATE: 05-11-12

DRAWN BY: W.C.M.

REV.: 03-27-13 M.D.

REV.: 04-09-13 A.D.

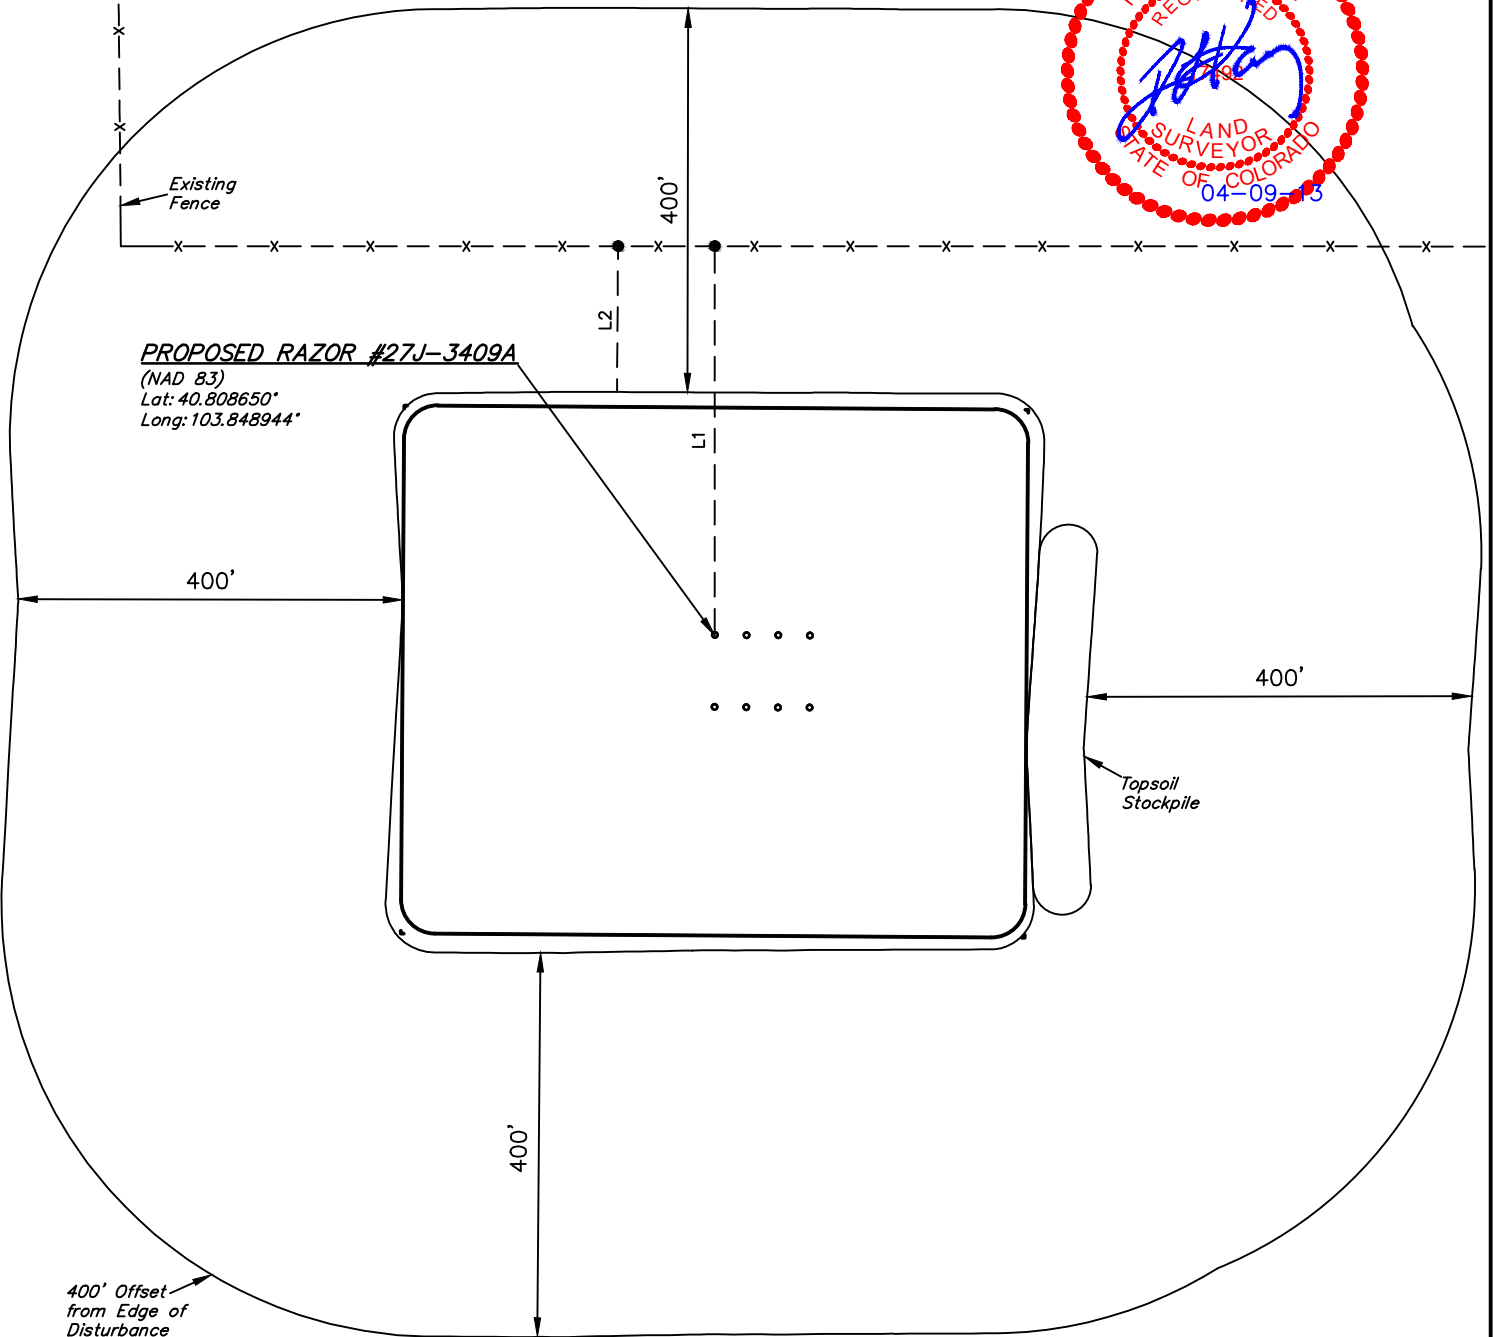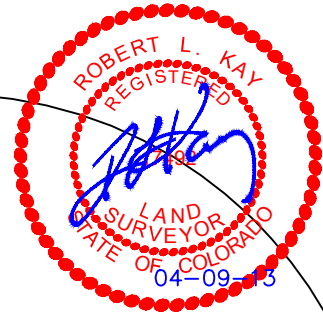

LINE TABLE

LINE	DIRECTION	LENGTH
L1	NORTH	405'
L2	NORTH	152'