


MULTI-WELL PLAN

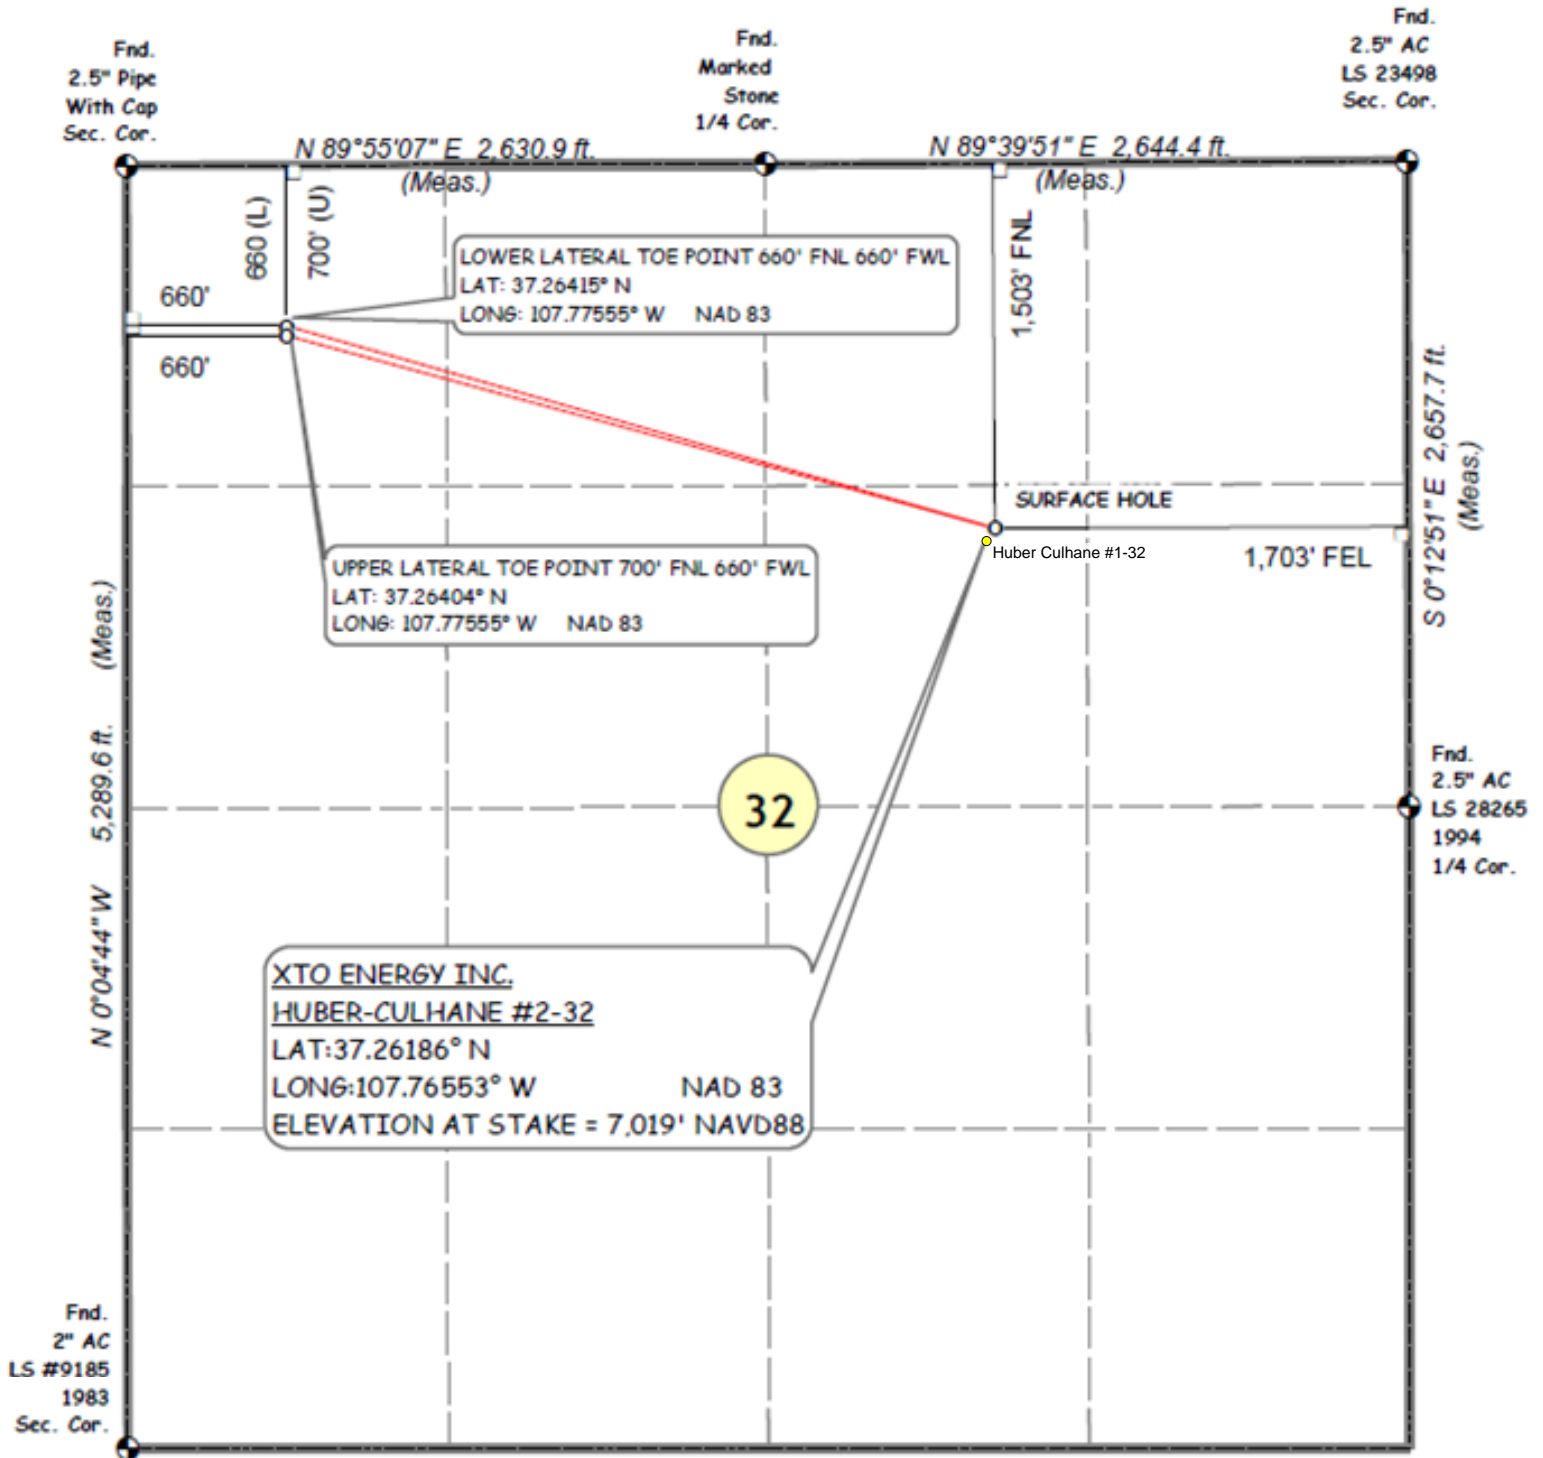

HUBER CULHANE #2-32

SEC. 32, T35N, R8W, N.M.P.M.

SURFACE LOCATION : 1,503' FNL & 1,703' FEL

BOTTOM HOLE LOCATION (Lateral #1): 660' FNL & 660' FWL

BOTTOM HOLE LOCATION (Lateral #2): 660' FNL & 700' FWL

LA PLATA COUNTY, CO

HUBER CULHANE #1-32 (SIDETRACK)

SURFACE LOCATION: 1,550' FNL & 1,650' FEL (Lat/Lont: 37.26173/-107.76557)

BOTTOM HOLE LOCATION: 1,600' FNL & 1,450' FEL