

# MULTI-WELL PAD DIRECTIONAL LAYOUT


RELIANCE E23-79HN PAD

THIS MAP DOES NOT REPRESENT A BOUNDARY SURVEY

SECTION: 14

TOWNSHIP: 6 NORTH


RANGE: 65 WEST

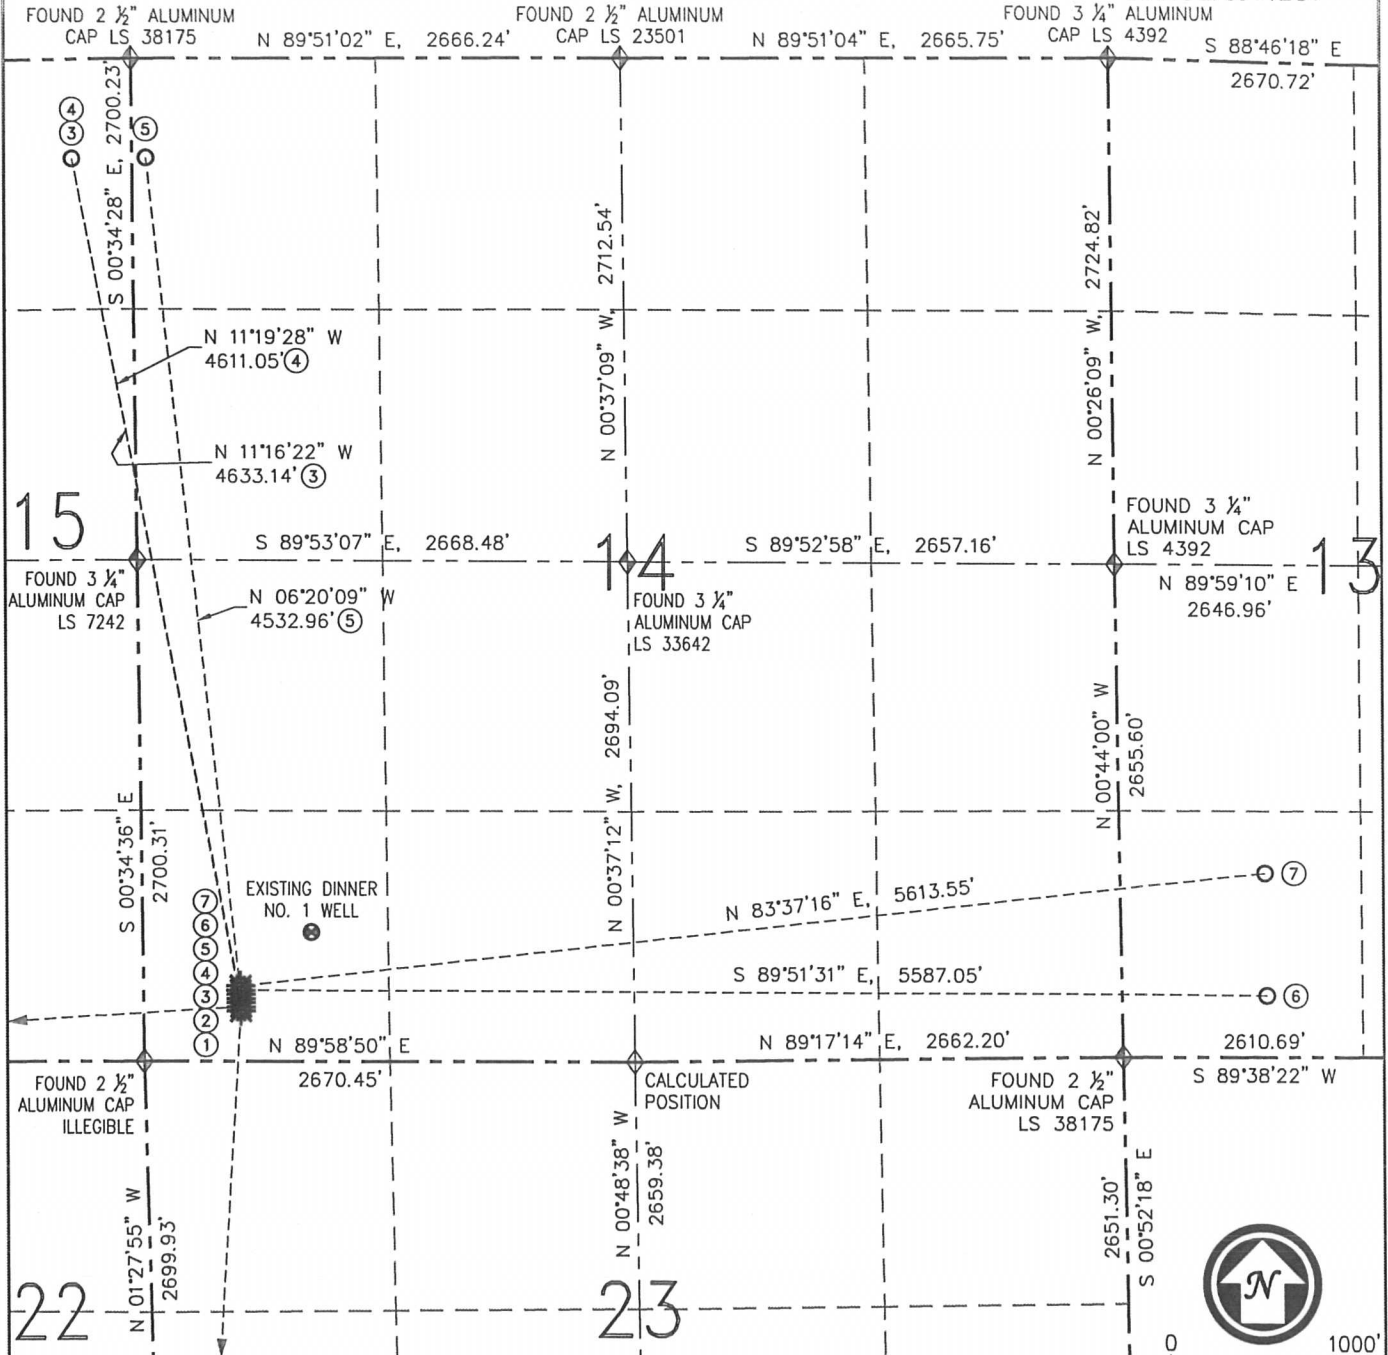


## LEGEND

- ☀ PROPOSED WELL
- EXISTING WELL
- BOTTOM HOLE
- ◆ FOUND MONUMENT
- ◆ CALCULATED POSITION

NOTE: BEARINGS ARE GRID BEARINGS OF THE COLORADO STATE PLANE COORDINATE SYSTEM, NORTH ZONE, NAD 83. THE LINEAL DIMENSIONS SHOWN HEREON ARE BASED UPON THE "U.S. SURVEY FOOT".

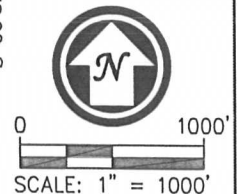

PAGE 2 OF SHEET 8

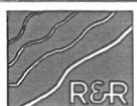

FIELD DATE: 03/11/13  
 PLOT DATE: 03/21/13  
 DRAWN BY: CJD  
 JOB NO.: NE12383  
 SHEET NO.: 8 of 11

NO.	WELL NAME	FOOTAGES		LATITUDE	LONGITUDE
1	RELIANCE E23-79HN	BHL: 225' FSL	BHL: 75' FWL	BHL: N 40.46479°	BHL: W 104.63960°
2	TAHOMA E22-69HC	BHL: 75' FNL	BHL: 75' FWL	BHL: N 40.47878°	BHL: W 104.65878°
3	SENECA E15-72-1HC	BHL: 535' FNL	BHL: 330' FEL	BHL: N 40.49216°	BHL: W 104.64126°
4	SENECA E15-72-1HN	BHL: 535' FNL	BHL: 330' FEL	BHL: N 40.49216°	BHL: W 104.64126°
5	EAGLE E14-79HN	BHL: 535' FNL	BHL: 75' FWL	BHL: N 40.49217°	BHL: W 104.63981°
6	EAGLE E14-62-1HN	BHL: 330' FSL	BHL: 785' FWL	BHL: N 40.47966°	BHL: W 104.61809°
7	EAGLE E14-63-1HN	BHL: 990' FSL	BHL: 785' FWL	BHL: N 40.48147°	BHL: W 104.61809°

# MULTI-WELL PAD DIRECTIONAL LAYOUT


RELIANCE E23-79HN PAD

THIS MAP DOES NOT REPRESENT A BOUNDARY SURVEY

SHL-SECTION: 14

TOWNSHIP: 6 NORTH

RANGE: 65 WEST

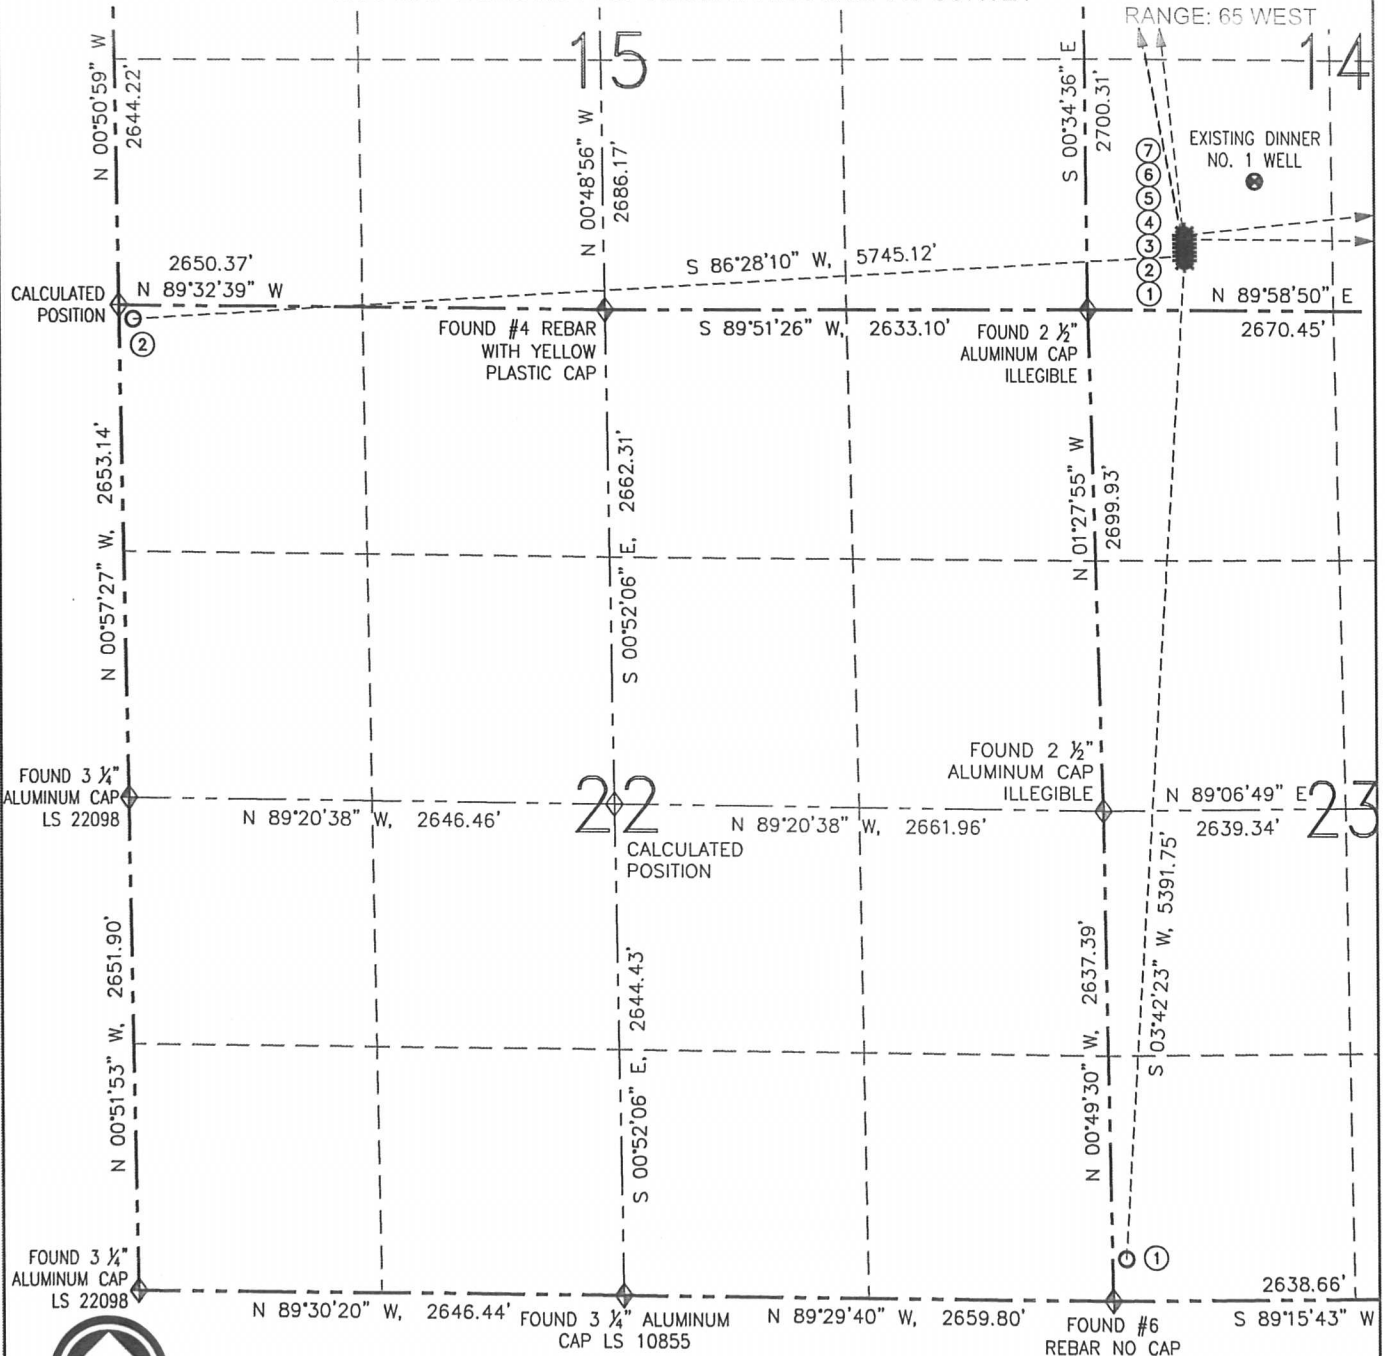

SCALE: 1" = 1000'


PAGE 1 OF SHEET 8

## LEGEND

- PROPOSED WELL
- EXISTING WELL
- BOTTOM HOLE
- FOUND MONUMENT
- CALCULATED POSITION

NOTE: BEARINGS ARE GRID BEARINGS OF THE COLORADO STATE PLANE COORDINATE SYSTEM, NORTH ZONE, NAD 83. THE LINEAL DIMENSIONS SHOWN HEREON ARE BASED UPON THE "U.S. SURVEY FOOT".

NO.	WELL NAME	FOOTAGES		LATITUDE	LONGITUDE
1	RELIANCE E23-79HN	BHL: 225' FSL	BHL: 75' FWL	BHL: N 40.46479°	BHL: W 104.63960°
2	TAHOMA E22-69HC	BHL: 75' FNL	BHL: 75' FWL	BHL: N 40.47878°	BHL: W 104.65878°
3	SENECA E15-72-1HC	BHL: 535' FNL	BHL: 330' FEL	BHL: N 40.49216°	BHL: W 104.64126°
4	SENECA E15-72-1HN	BHL: 535' FNL	BHL: 330' FEL	BHL: N 40.49216°	BHL: W 104.64126°
5	EAGLE E14-79HN	BHL: 535' FNL	BHL: 75' FWL	BHL: N 40.49217°	BHL: W 104.63981°
6	EAGLE E14-62-1HN	BHL: 330' FSL	BHL: 785' FWL	BHL: N 40.47966°	BHL: W 104.61809°
7	EAGLE E14-63-1HN	BHL: 990' FSL	BHL: 785' FWL	BHL: N 40.48147°	BHL: W 104.61809°

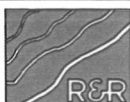

FIELD DATE: 03/11/13  
 PLOT DATE: 03/21/13  
 DRAWN BY: CJD  
 JOB NO.: NE12383  
 SHEET NO.: 8 of 11



## MULTI-WELL PAD LOCATION DRAWING


RELIANCE E23-79HN PAD

THIS MAP DOES NOT REPRESENT A BOUNDARY SURVEY

SECTION: 14

TOWNSHIP: 6 NORTH

RANGE: 65 WEST

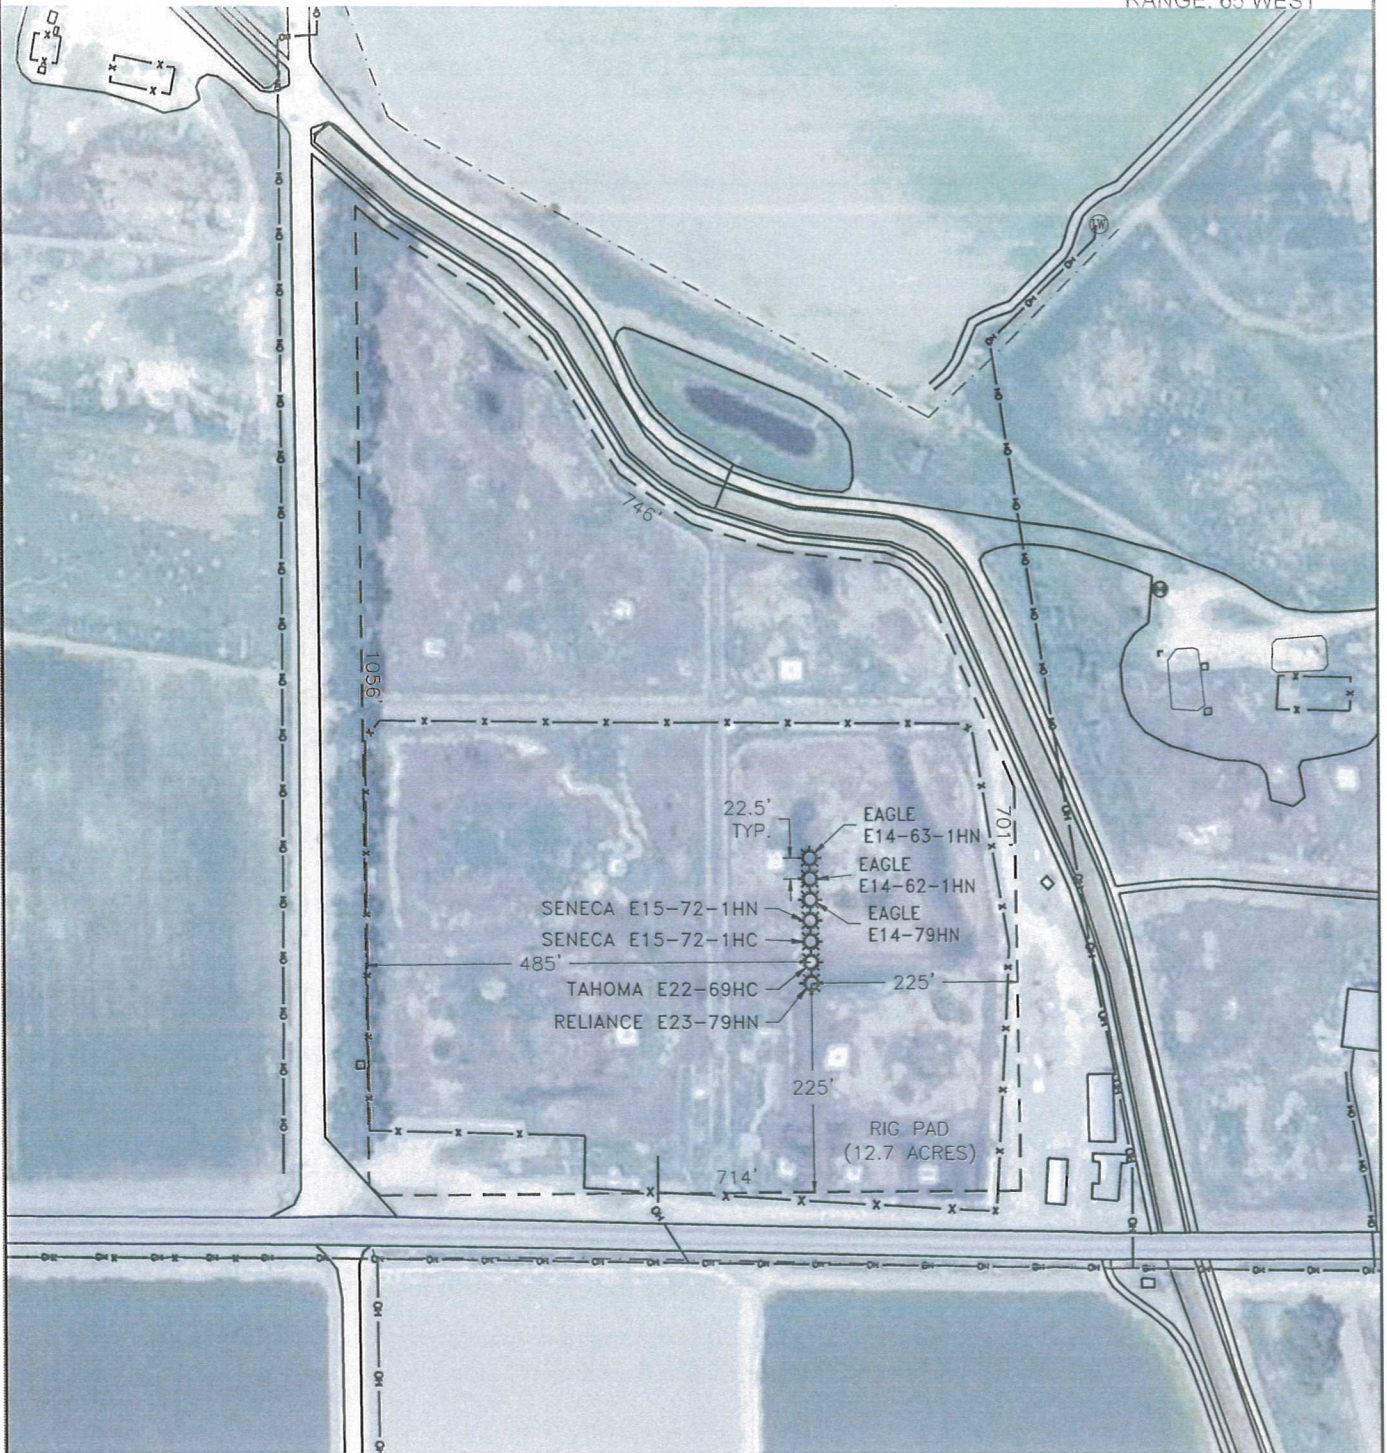

ENGINEERS  
SURVEYORS

FIELD DATE: 03/11/13

PLOT DATE: 03/21/13

DRAWN BY: CJD

JOB NO.: NE12383

SHEET NO.: 9 of 11



SCALE: 1" = 200'

LEGEND

☼ PROPOSED WELL