


1 of 2

VEGETATION:
STUBBLE

SURFACE USE:
AGRICULTURAL


PAD 380'X410' ELEV= 4699.4'			
DISTURBED AREA=5.1± ACRES			
ESTIMATED DIRT QUANTITIES			
CUTx10%	FILL	TOPSOIL	EXCESS
7,450	1,420	6,000	30

NOTE: VOLUMES IN CUBIC YARDS. TOPSOIL INCLUDED IN VOLUMES AT A DEPTH OF 12".

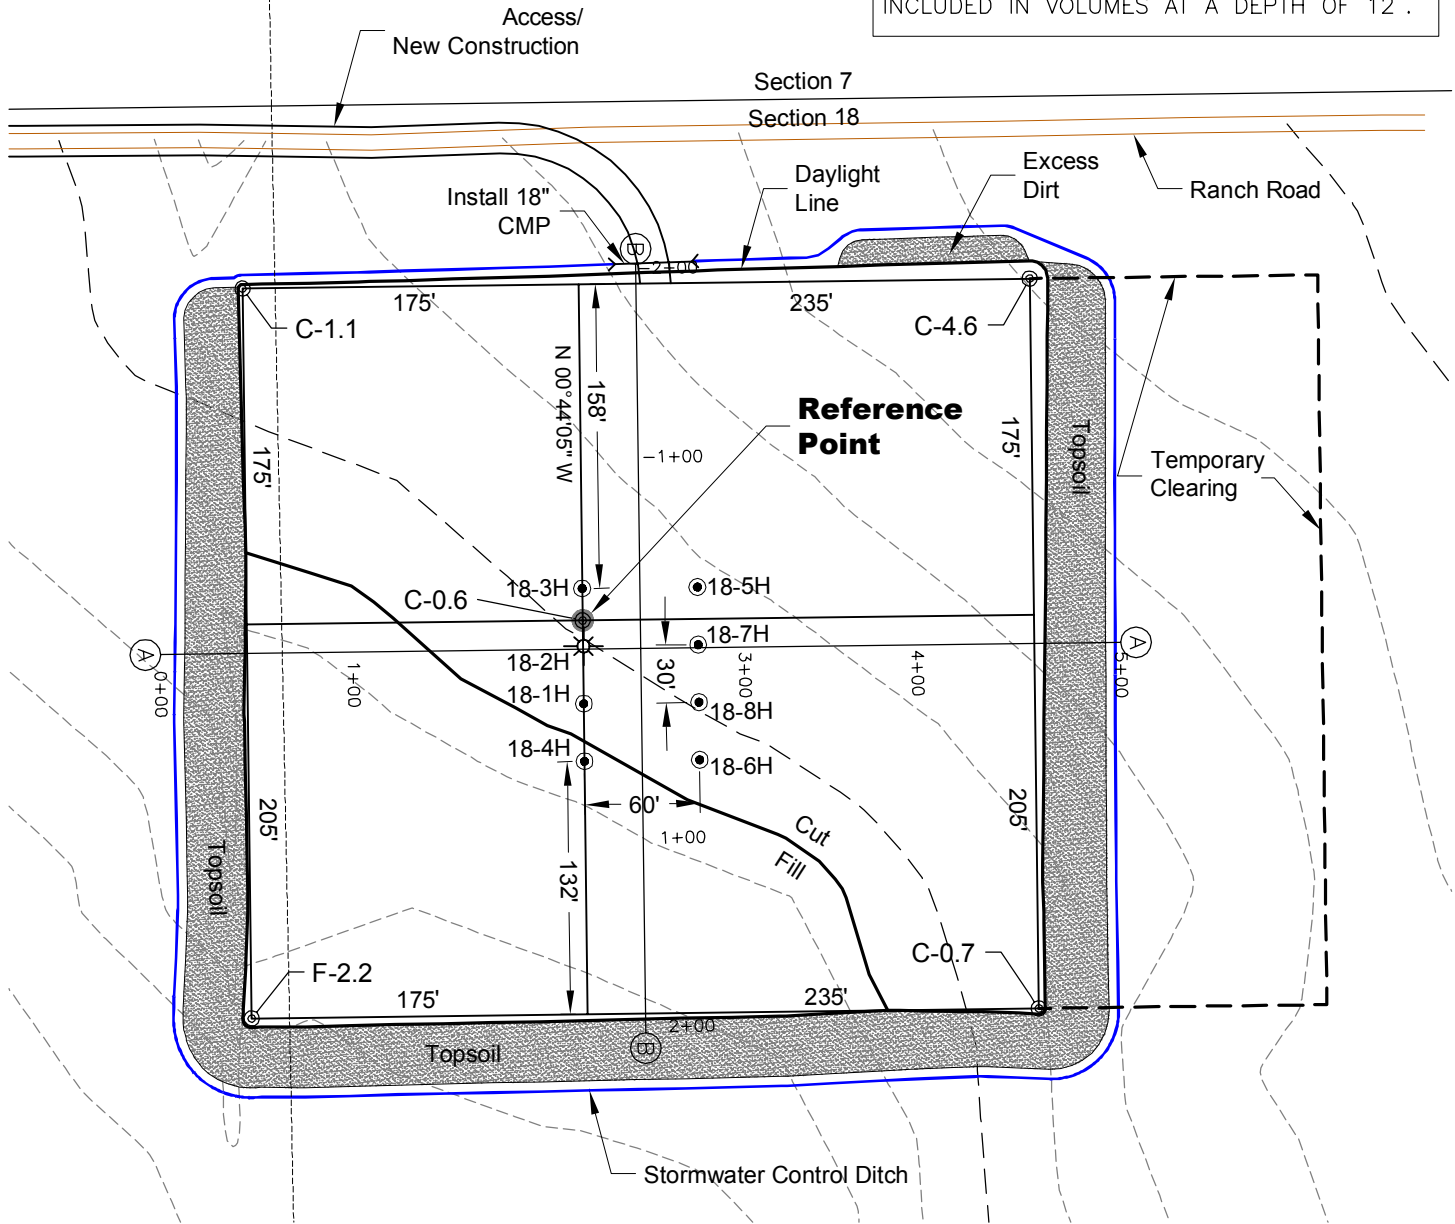

NOTE:
10% ALLOWANCE IS MADE FOR SOIL EXPANSION.

7/23/13

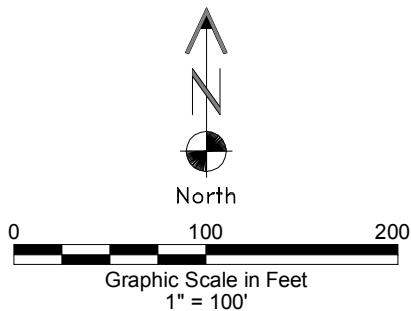



LAND SURVEYING AND MAPPING
LAFAYETTE - WINTER PARK
Ph 303 666 0379 Fx 303 665 6320

CONDOR ENERGY TECHNOLOGY LLC
WICKSTROM 18-1H PAD

NE1/4 NW1/4 SECTION 18 T6N R60W
6th PM MORGAN COUNTY COLORADO

CONSTRUCTION LAYOUT DRAWING

2 of 2

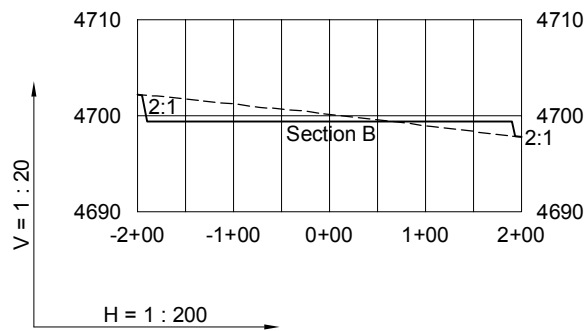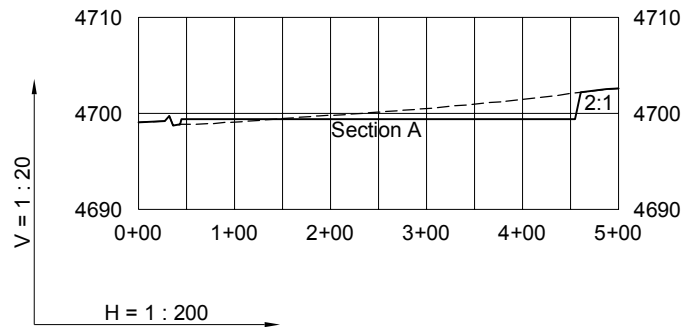

7/23/13

----- Existing Ground
 _____ Proposed Grade

GEO SURV

LAND SURVEYING AND MAPPING
 LAFAYETTE - WINTER PARK
 Ph 303 666 0379 Fx 303 665 6320

CONDOR ENERGY TECHNOLOGY LLC
 WICKSTROM 18-1H PAD

NE1/4 NW1/4 SECTION 18 T6N R60W
6th PM MORGAN COUNTY COLORADO