



# WELL LOCATION EXHIBIT

LOCATED IN THE SOUTHEAST QUARTER OF SECTION 32, TOWNSHIP 4 NORTH, RANGE 67  
WEST OF THE 6TH PRINCIPAL MERIDIAN, COUNTY OF WELD, STATE OF COLORADO

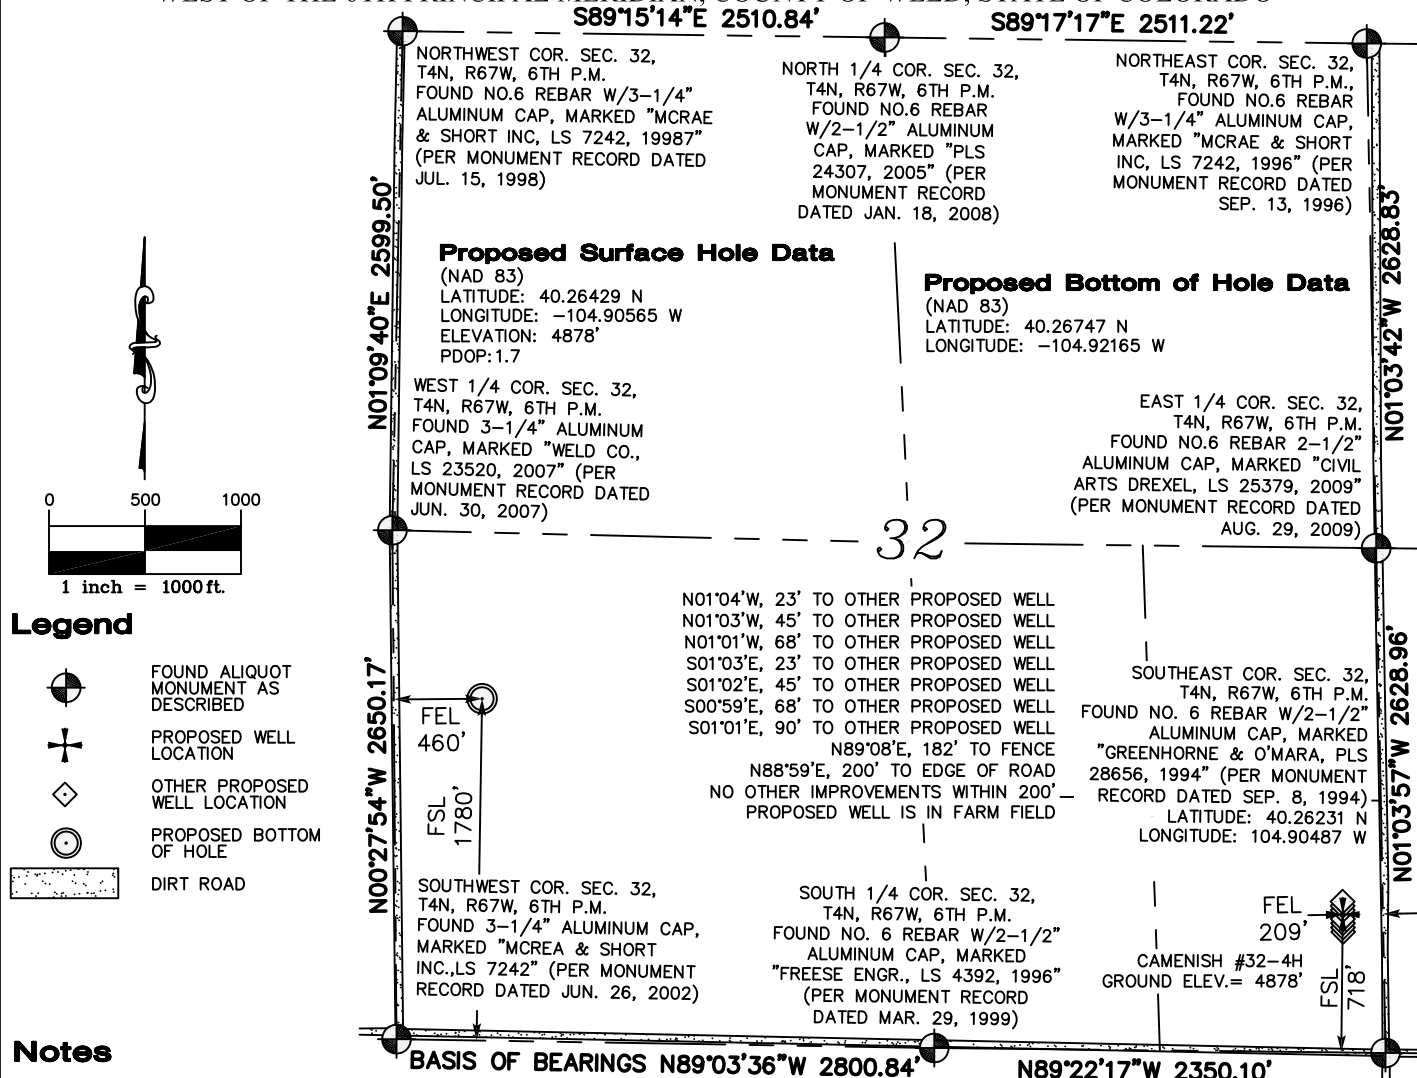

I, JOHN B. GUYTON, A LAND SURVEYOR LICENSED IN THE STATE OF COLORADO, HEREBY STATE FOR AND ON BEHALF OF FLATIRONS, INC., TO KP KAUFFMAN, INC., THAT THIS WELL LOCATION EXHIBIT IS NOT A LAND SURVEY PLAT OR IMPROVEMENT SURVEY PLAT AND WAS PREPARED BY ME OR UNDER MY RESPONSIBLE CHARGE AND IS ACCURATE TO THE BEST OF MY KNOWLEDGE, INFORMATION AND BELIEF.

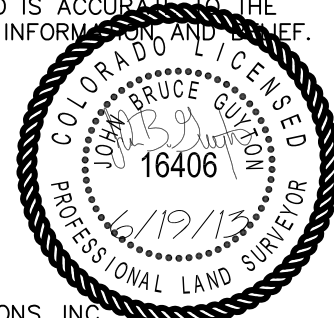

JOHN B. GUYTON  
COLORADO P.L.S. #16406  
CHAIRMAN & CEO, FLATIRONS, INC.

JOB NUMBER:  
13-61,287 CAM4  
DRAWN BY:  
E. DAVIS  
DATE:  
6-17-2013

**Flatirons, Inc.**  
Surveying, Engineering & Geomatics

655 FOURTH AVE  
LONGMONT, CO 80501  
PH: (303) 776-1733  
FAX: (303) 776-4355  
www.FlatironsInc.com